

JAY A. GREENWELL, PLS., LLC
 TOWN OF ORANGETOWN
 ROCKLAND COUNTY, NEW YORK
 LAND SURVEYING, LAND PLANNING
 85 LAVARVILLE AVENUE, SUITE 201
 PHONE: 845-357-0830 FAX: 845-357-0756

DATE	REVISIONS
7/3/15-1-16	

TAX LOT #	AREA
73.15-1-16	302,614 sq ft
10/14/19	1"=30'

LEGEND

- SPOT GRADE
- 4+4+1.5
- CONC. BASIN/FIELD INLET
- DRAIN LINE
- SAWTOOTH MANHOLE / PIPE
- CONCRETE CURB
- GAS LINE / WALK
- UTILITY POLE / WALK
- OVERHEAD WIRES
- GAS/ELECTRIC
- GLASS/NOT
- IRRIGATION CONTROL VALVE

EXISTING CONDITIONS

SQ PROPERTIES, LLC

TAX LOT # 73.15-1-16
 AREA 302,614 sq ft
 DATE 10/14/19
 SCALE 1"=30'




TAX LOT 73.15-1-17
 N OR F TOWN OF ORANGETOWN

TAX LOT 73.15-1-15
 N OR F TOWN OF ORANGETOWN


TAX LOT 73.15-1-3
 N OR F TOWN OF ORANGETOWN

TAX LOT 73.15-1-2
 N OR F TOWN OF ORANGETOWN

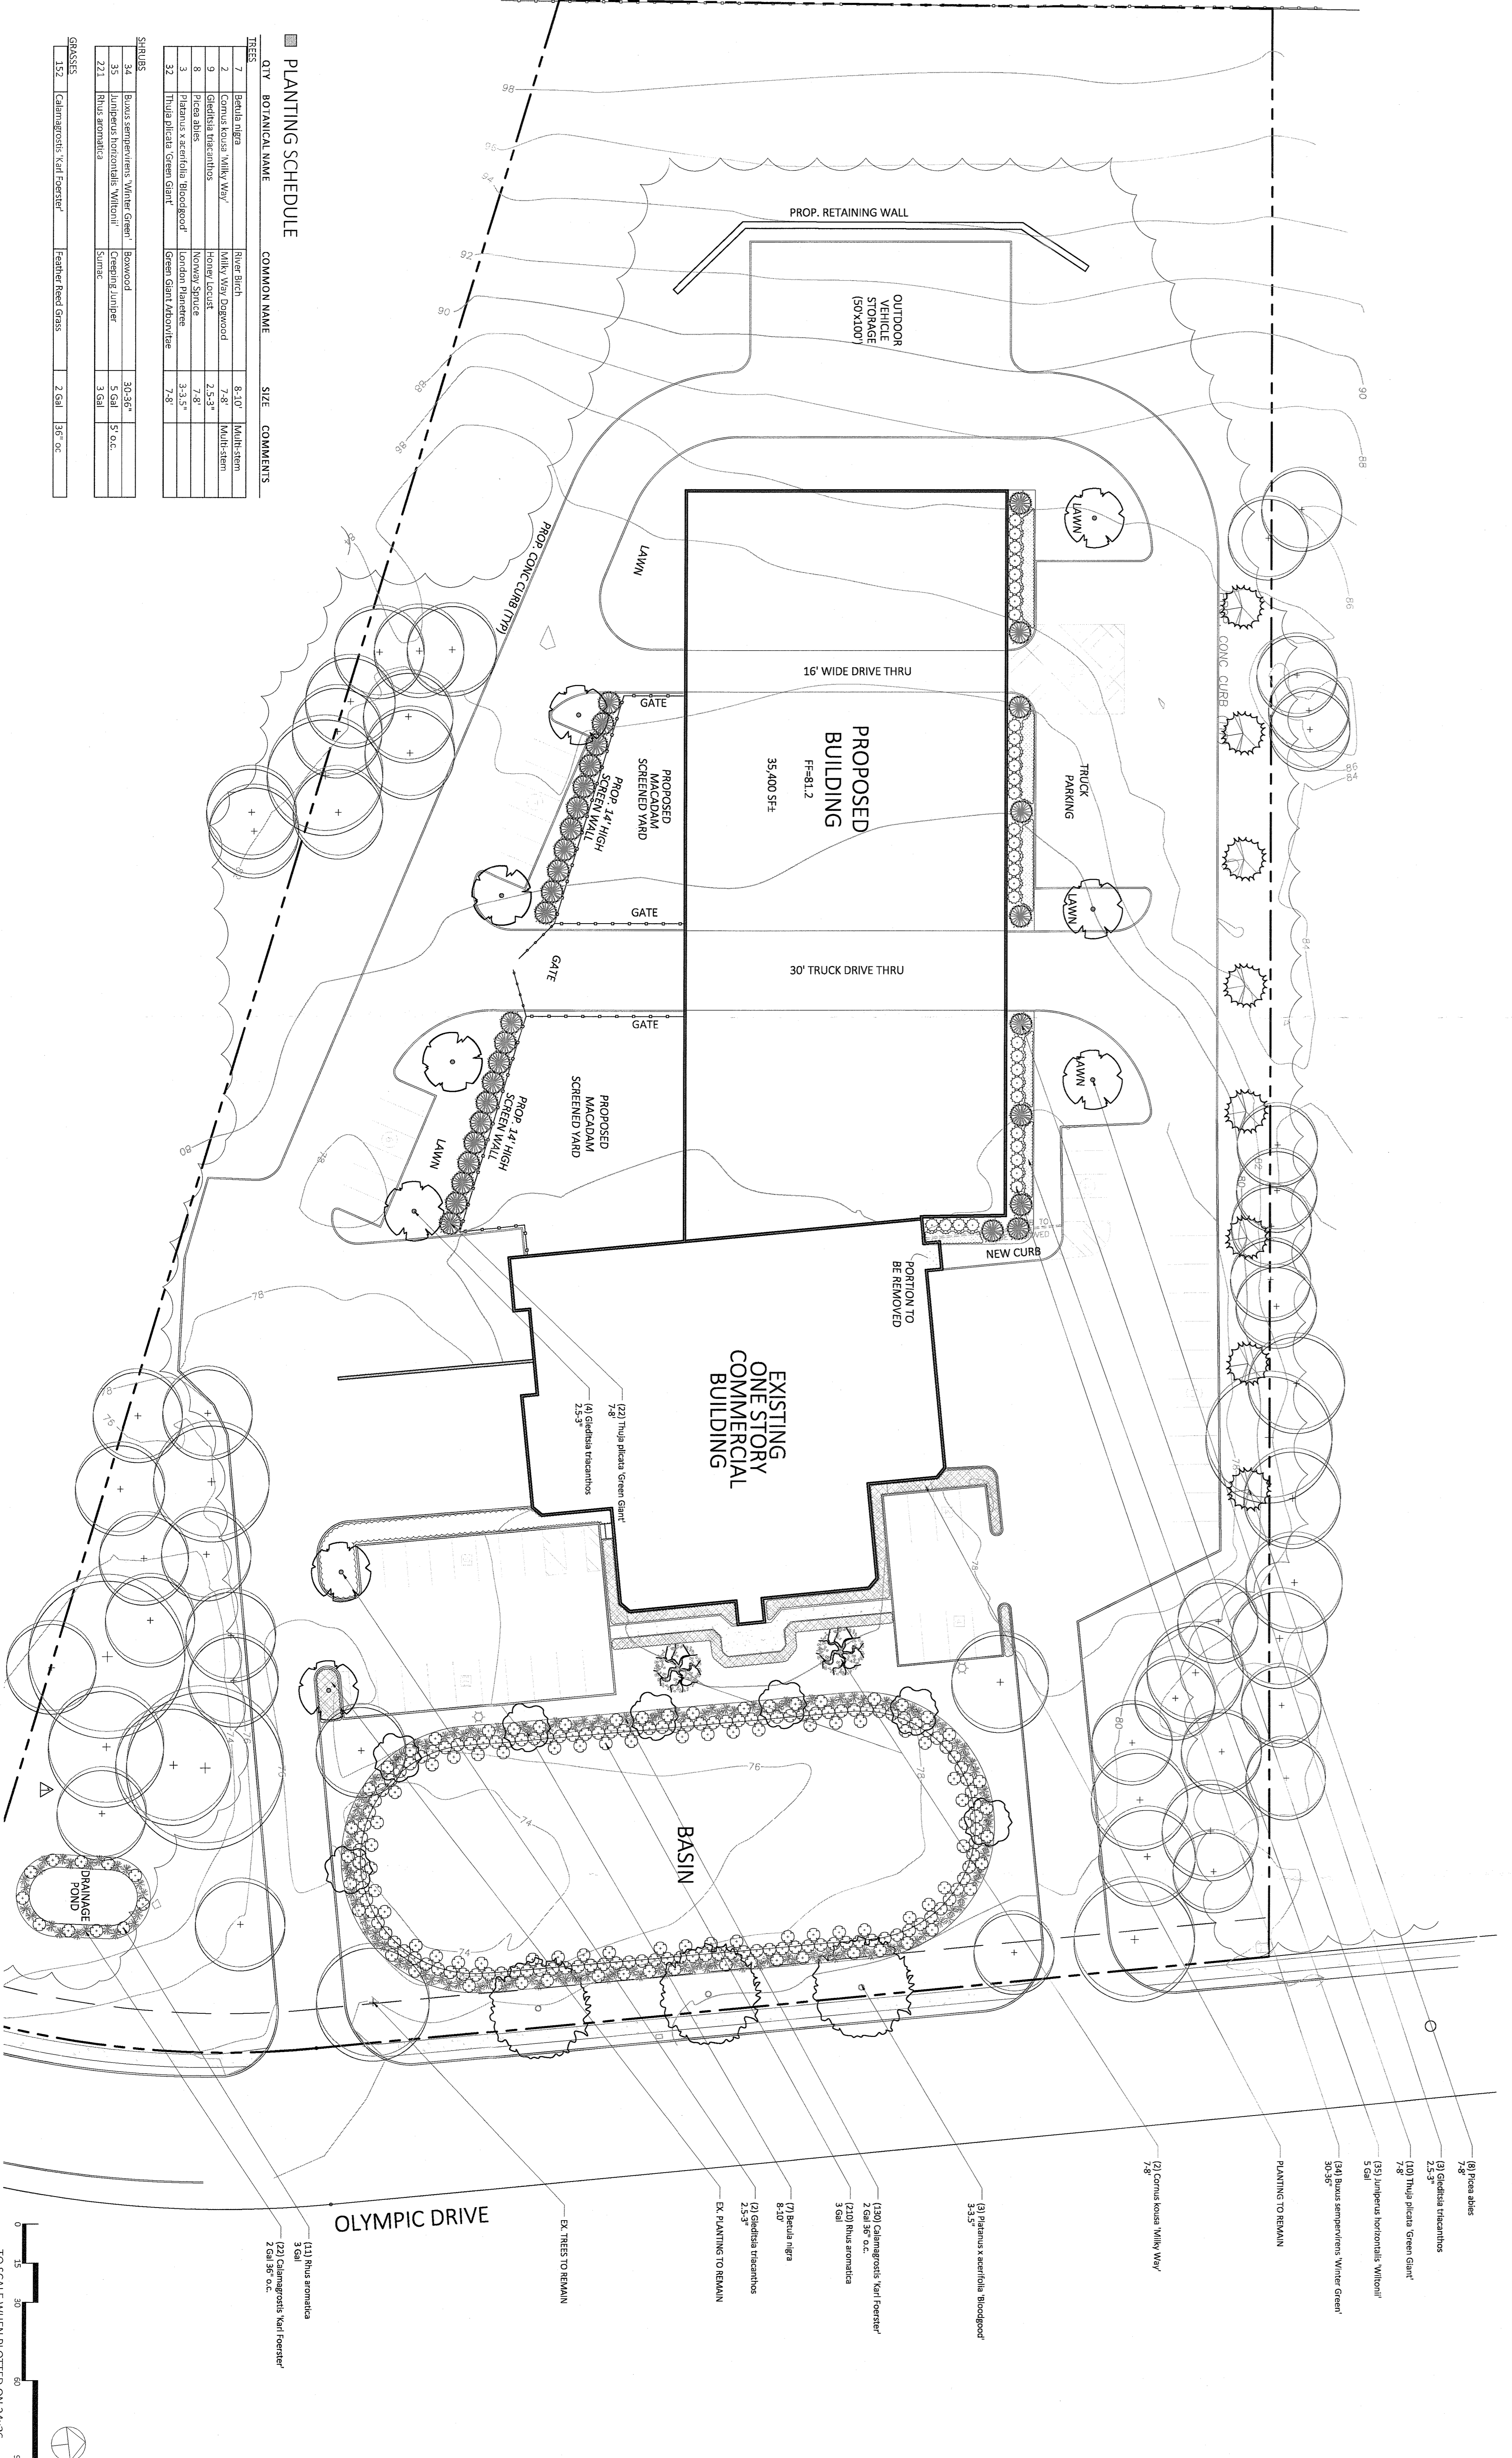

PLANTING SCHEDULE

QTY	BOTANICAL NAME	COMMON NAME	SIZE	COMMENTS
32	Thuja plicata 'Green Giant'	Green Giant Arborvitae	7-8'	
SHRUBS				
GRASSES				

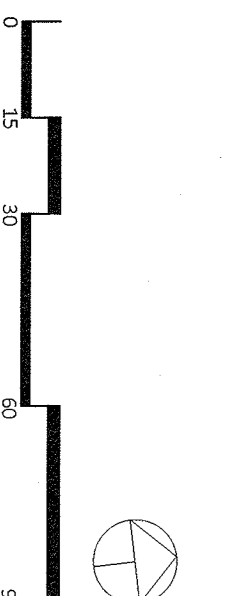

Y O S T
DESIGN
LANDSCAPE
ARCHITECTURE
 178 Elizabeth St.
 Pearl River, NY 10955
 P 845.365.4993 | F 914.881.4473
 yostdesign.com

DATE: DECEMBER 11, 2019
 DRAWN BY: AVM
 JOB NO.: 121119
 SHEET: 1 OF 3
 FILENAME: 2019_1218 SQ PROPERTIES

SQ PROPERTIES
 8 OLYMPIC DRIVE
 ORANGETOWN, NY 10962

PLANTING PLAN

SHEET NO. **L-702**

SHEET 1 OF 3