
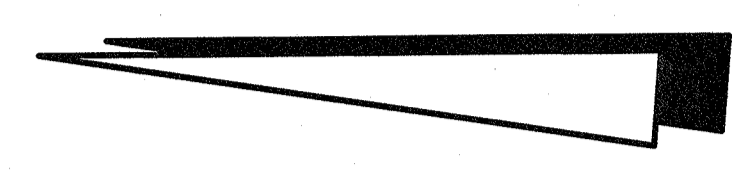


TAX LOT SECTION 7018, BLOCK 2, LOT 10

MAP REFERENCE:  
BEING KNOWN AND DESIGNATED AS LOT 1 ON A  
CERTAIN MAP ENTITLED '2 LOT MINOR SUBDIVISION  
FOR AMERICAN TRADING' FILED IN THE ROCKLAND  
COUNTY CLERK'S OFFICE ON JAN. 20, 1988 AS  
MAP#6162, B108, P.94.

FINAL PHASE II SUBDIVISION 'AMERICAN TRADING'  
FILED IN THE ROCKLAND COUNTY CLERK'S OFFICE ON  
DEC. 4, 1990 AS MAP#6520, B112, P.52

DEED REFERENCE:  
723/5029  
1990/5256  
2000/31485

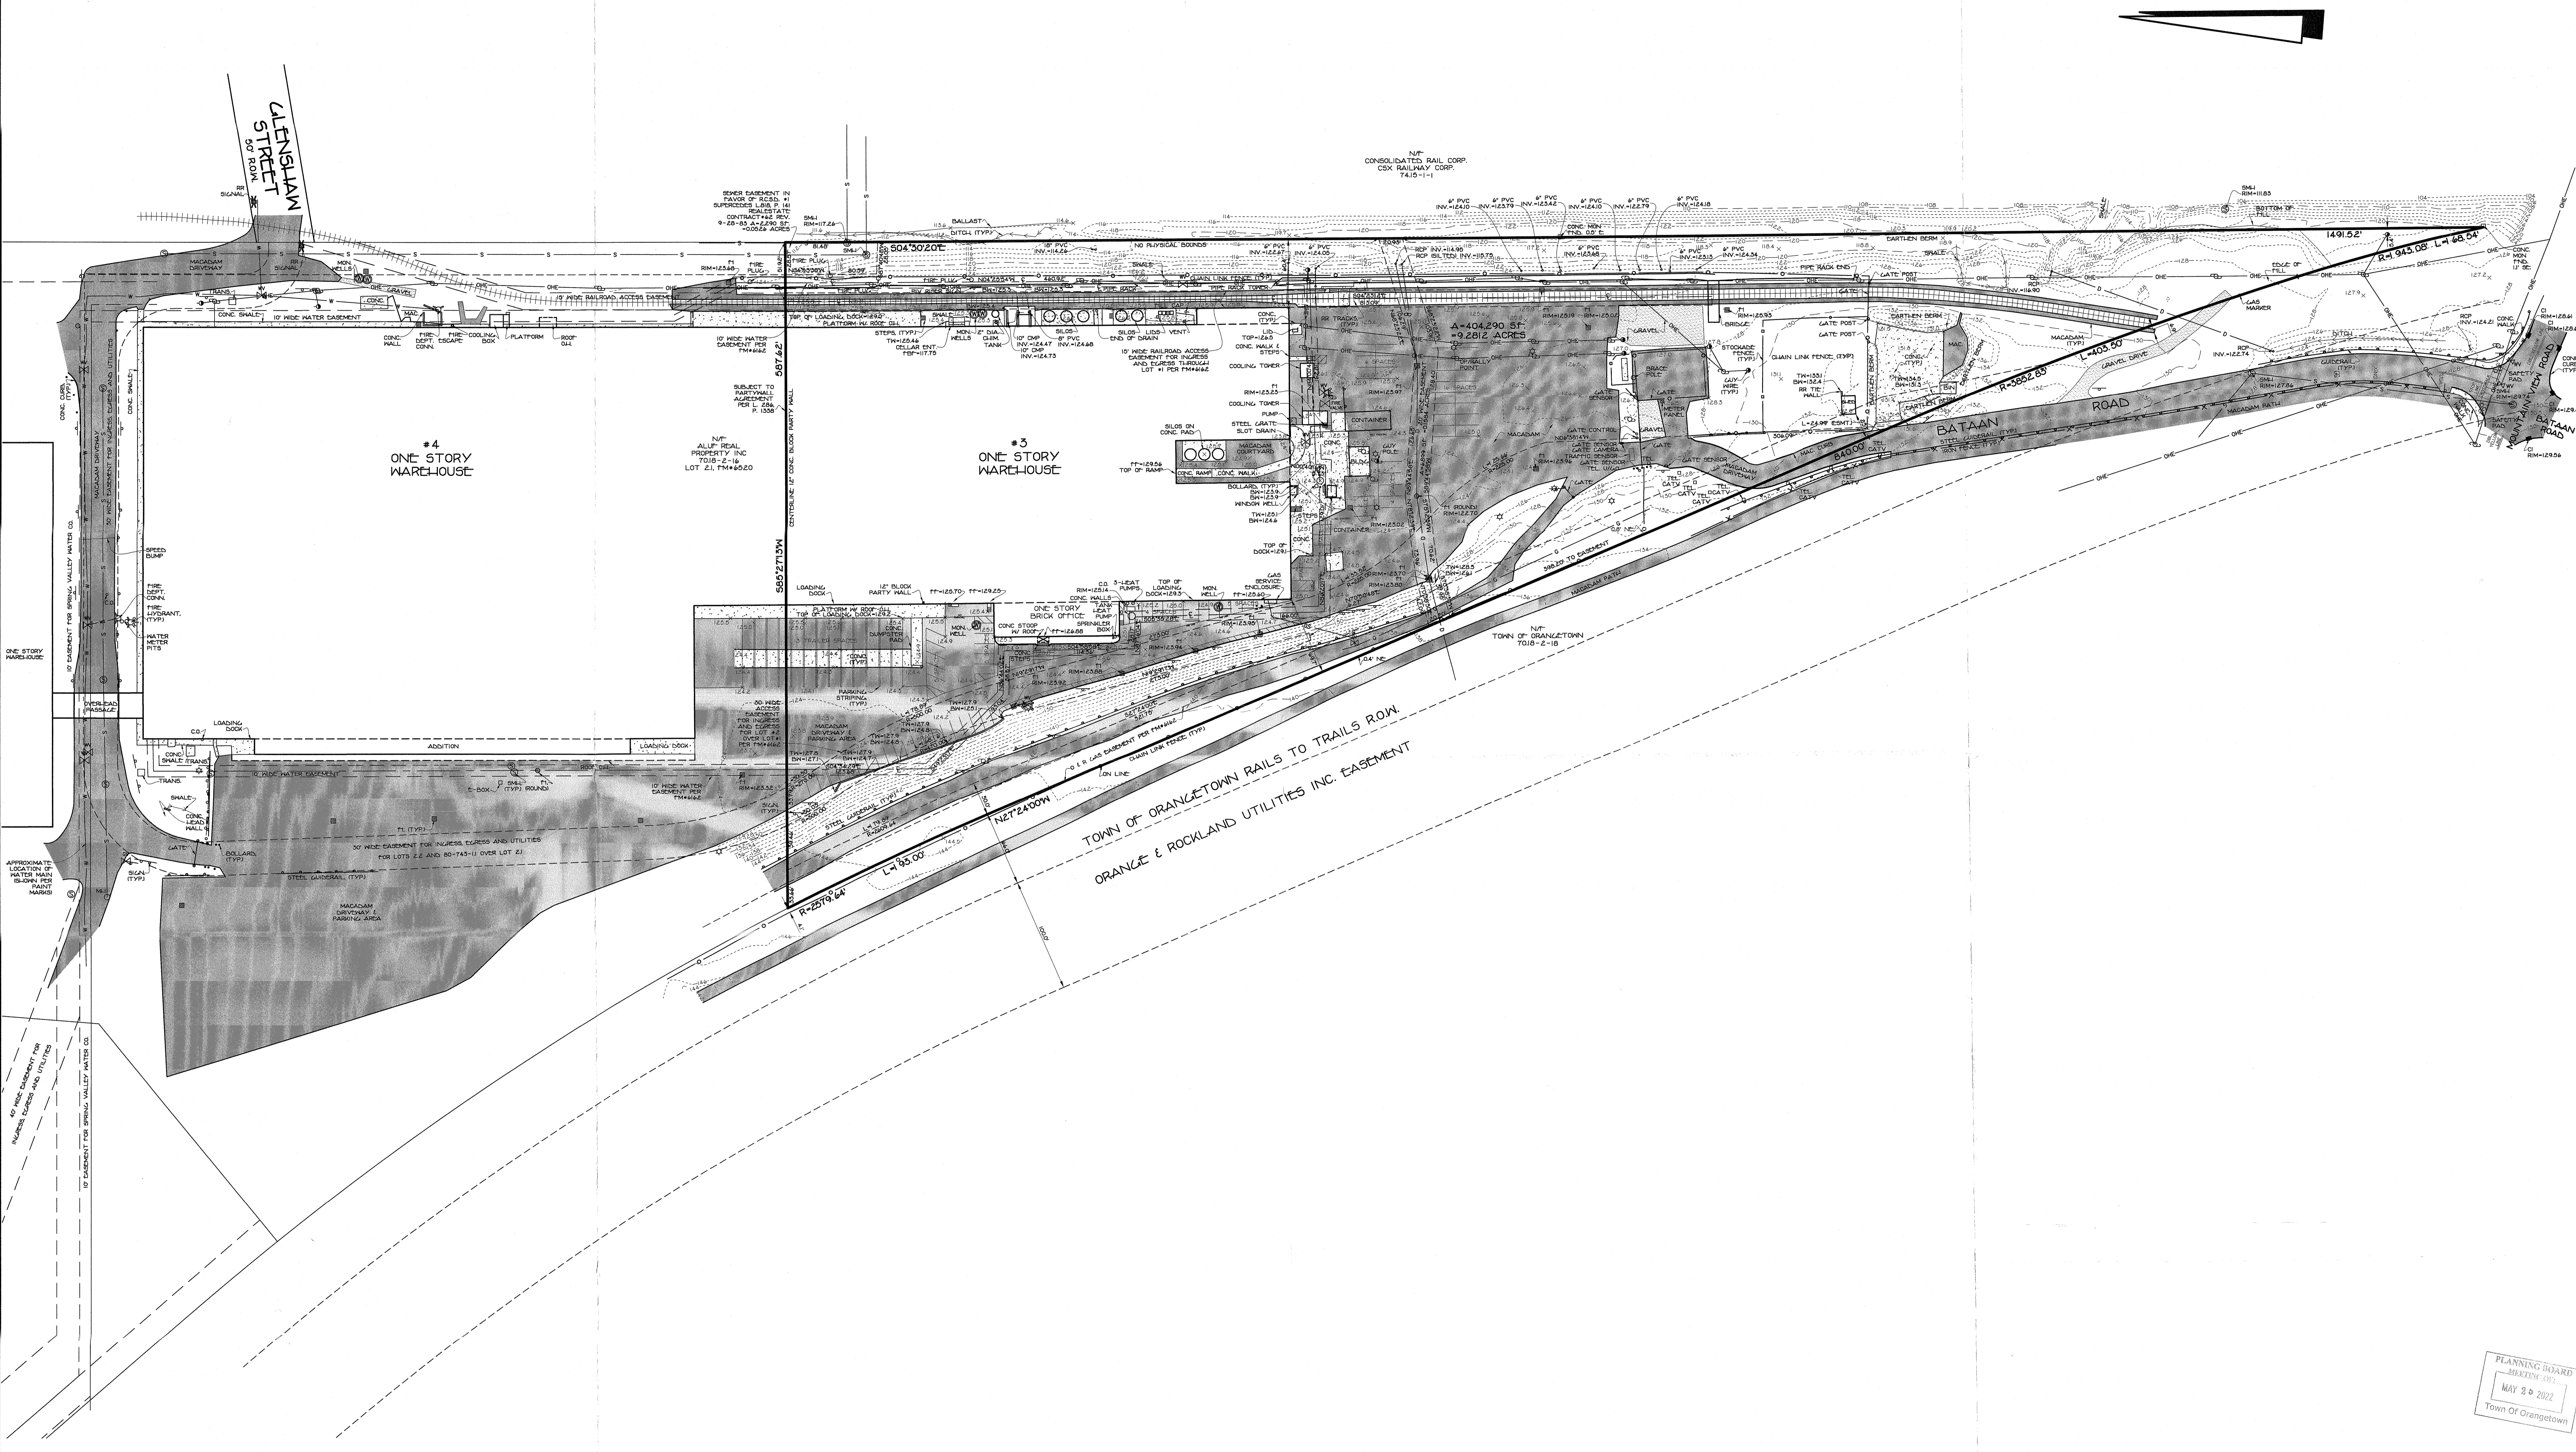

PLANNING BOARD  
BRIEFING  
MAY 3 2022  
Town Of Orangetown

SURVEY  
FOR  
**ALUF PLASTICS**  
LOCATED IN  
TOWN OF ORANGETOWN  
ROCKLAND COUNTY, NEW YORK

UNAUTHORIZED ALTERATION OR ADDITION TO THIS  
PLAN IS A VIOLATION OF SECTION 7008(1) OF THE  
NEW YORK STATE EASEMENT, EASEMENT, EASEMENT OR  
MAP NOT BEING A SURVEYOR OR  
ENGINEER'S SEAL

CERTIFICATION: I AM NOT PROVIDING TO  
ADDITIONAL PARTIES OR SUBSEQUENT OWNERS.  
USE OF UNDESIGNED OR UNDESIGNED PARTS  
OR FILLS IN THIS PLAN OR ANY PART THEREOF IS AN  
UNAUTHORIZED ALTERATION OF THIS PLAN.  
CORRECTION: SPARACO STEVENSON.COM

REV. 6-29-21-ADD NORTH PORTION

**SPARACO & YOUNGLOOD, PLLC**  
CIVIL ENGINEERING & LAND SURVEYING  
SITE PLANNING  
16 NORTH MAIN STREET  
PO BOX 818  
LAURENS, NY 13026  
TEL: 840 782-0545  
FAX: 840 782-0501  
CORRECTION: SPARACO STEVENSON.COM

YB-4281  
APR 20, 2021  
1"=50'  
1 OF 1

ALL UTILITIES ARE SHOWN IN AN APPROXIMATE WAY FROM  
AVAILABLE INFORMATION. THE CONTRACTOR SHALL CALL THE  
LOCAL UNDERGROUND FACILITIES PROTECTIVE ORGANIZATION TO  
HAVE ALL UNDERGROUND UTILITIES MARKED IN THE FIELD  
PRIOR TO ANY CLEARING OR ANY CONSTRUCTION. THE  
CONTRACTOR SHALL ALSO VERIFY THE LOCATION, SIZE AND  
DEPTH OF ALL UTILITIES PRIOR TO ANY CONSTRUCTION. ANY  
UTILITY FOR WHICH NO EVIDENCE CAN BE SEEN ON THE  
SURFACE OF THE LANDS MAY NOT BE SHOWN ON THIS DRAWING.

16 OTHER PARTS TO  
THIS SURVEY  
**DIG & SAFELY  
NEW YORK**  
1-800-962-7362