



LEGEND		
EXISTING		PROPOSED
142	CONTOUR SPOT GRADE SPOT GRADE CATCH BASIN/FEUD INLET DRAIN LINE SANTARY MANHOLE / PIPE EDGE OF PAYOLIENT CONORITE CURB GAS LINE WATER LINE UTILITY FOLE LIGHT FOLE GAS/ELEC/TOL/CABLE SILT TENGE PROPOSED MONUMENT	9 0 0 0

OF NE	
OF NE	
A STATE OF THE PARTY OF THE PAR	1 TO 3
SA CRE	
1 158028	A 1
	ő
7.0	10 /50
Co Francisco	STE OF STEEL

	<u> </u>
FXISTING	CONDITIONS
	09110110110
	<u> </u>


TRI-BEE LTD

TOWN OF ORANGETOWN ROCKLAND COUNTY, NEW YORK

JAY A. GREENWELL, PLS, LLC

DATE 03/29/22 LAND SURVEYING - LAND PLANNING WAYNE AVENUE, SUFFERN, NEW YORK, 1 0901 PHONE 845-357-0830 © 2022 JAY A GREENWELL, PLS, LLC JOB NO. 21024

TAX LOT # 58.20-2-5.1 68.20-2-5.2 AREA 23,100 SF FILE 21024EX SCALE 1"=20'

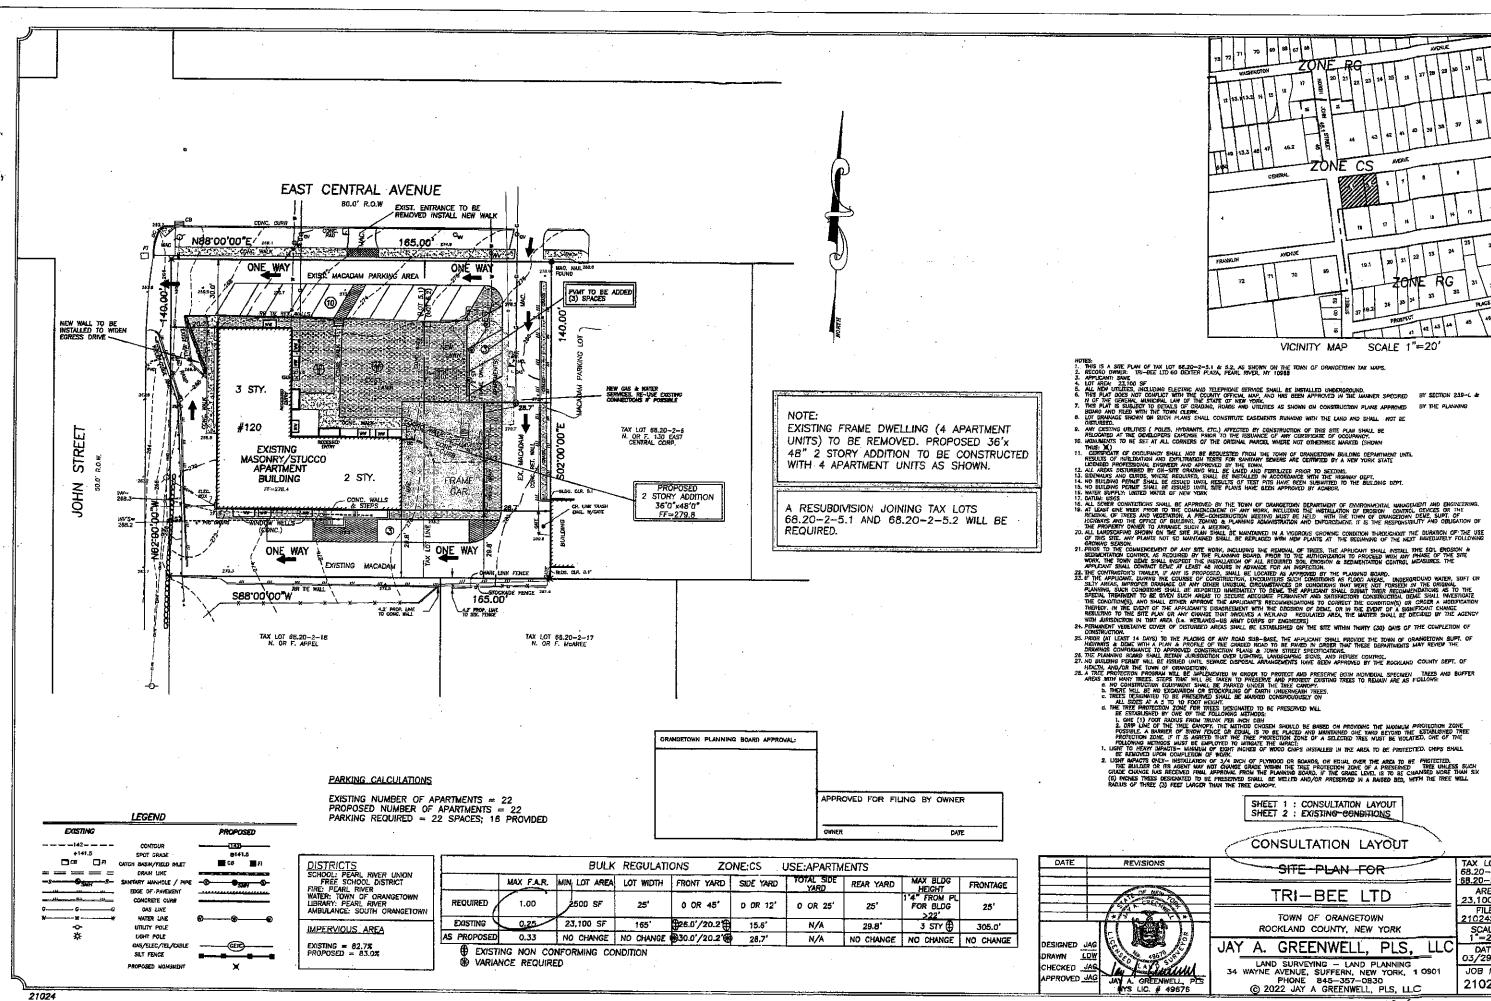

12/5 ~

TAX LOT #

68.20-2-5. 68.20-2-5.

AREA

21024SITE

SCALE 1"=20"

DATE 03/29/22

JOB NO.

21024

23,100 SF