


Landscape Plan
9/22/22

SMK GREENE
Town of Orangetown

Rockland County, State of New York
Tax Lot # 70.13-1-20.2
File 21232 Plot 4


Steve Griggs Design
76 Spruce Street, Blauvelt, NY 10913
914-879-5602 steve@stevegriggsdesign.com

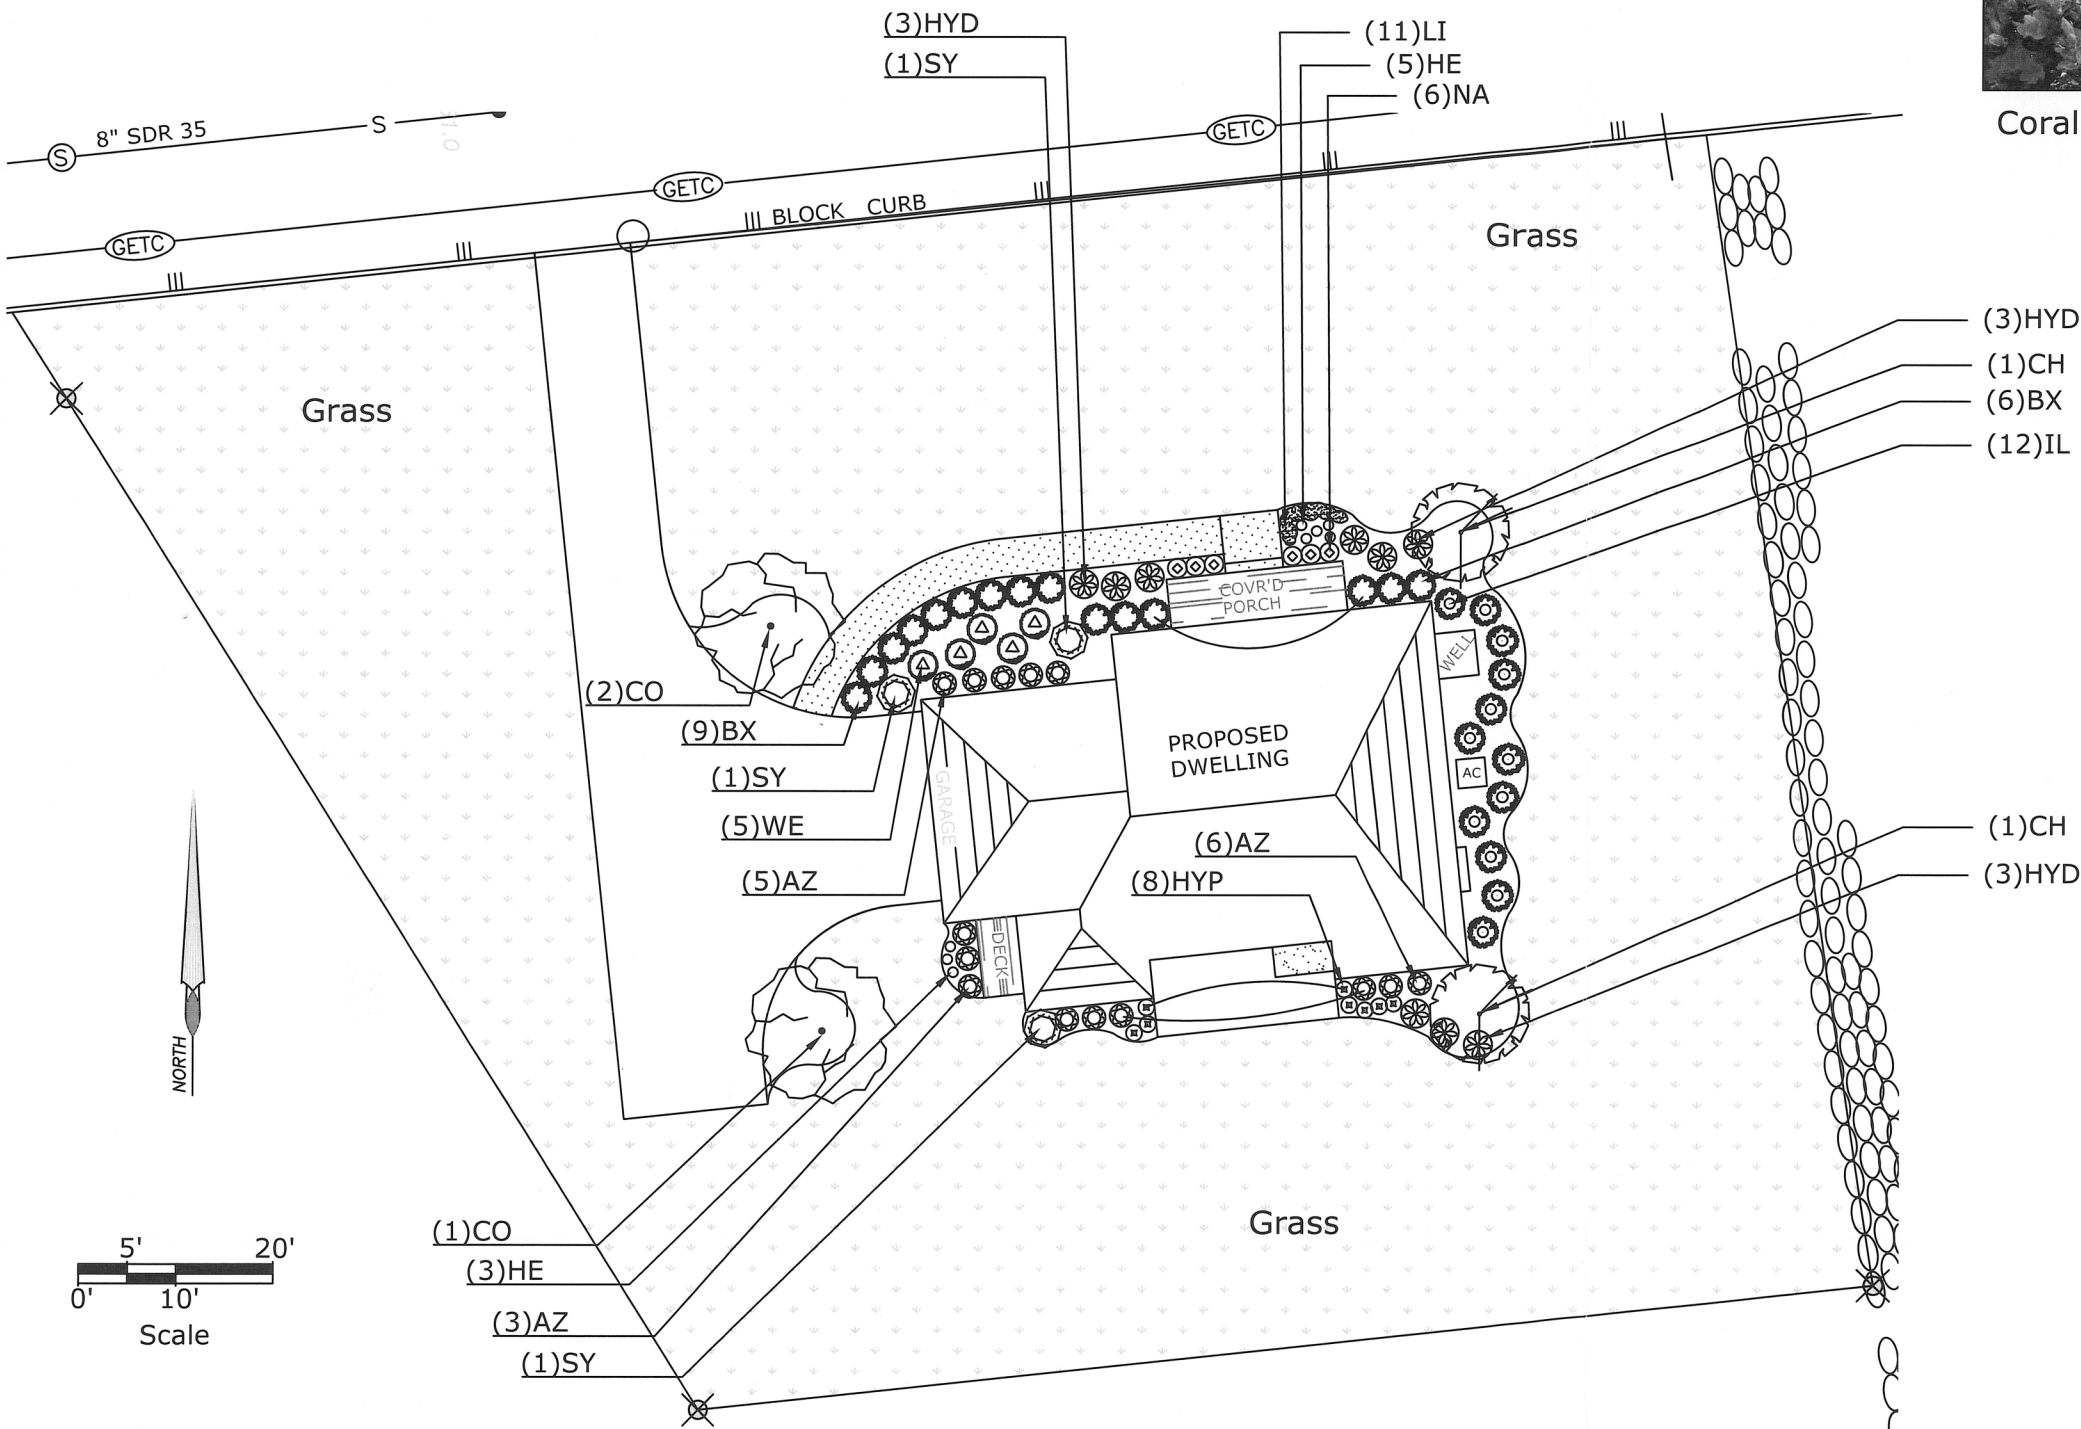


Coral Bells Azalea




Fire Power Nandina

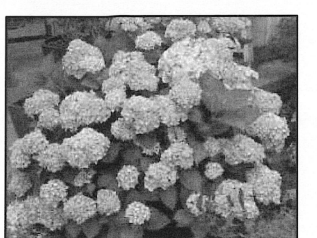


Endless Summer Hydrangea

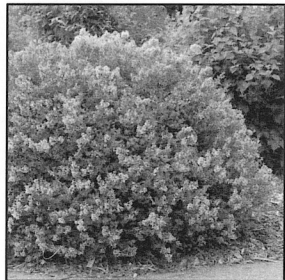

Meyer Lilac

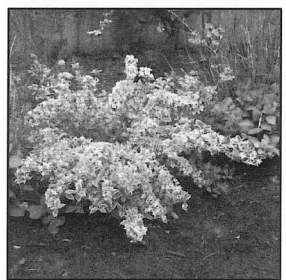

Weigela

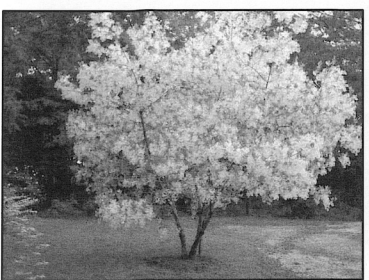

White Fringe Tree

Lot #4 Plant List

Key	Scientific Name	Common Name	Qty	Size
AZ	Azalea karume 'Coral Bells'	Coral Bells Azalea	14	3 gal
BX	Buxus 'Wintergreen'	Wintergreen Boxwood	15	3 gal
CH	Chionanthus virginicus	White Fringe Tree	2	8-10'
CO	Cornus florida	Flowering Dogwood	2	8-10'
HE	Hemerocallis 'Stella de Oro'	Daylily	8	1 gal
HYD	Hydrangea macrophylla 'Endless Summer'	Endless Summer Hydrangea	9	3 gal
HYP	Hypericum calycinum	St. John's Wort	8	3 gal
IL	Ilex crenata 'Helleri'	Heller Holly	12	3 gal
LI	Liriope muscari	Lilyturf	11	1 gal
NA	Nandina domestica 'Fire Power'	Fire Power Nandina	6	3 gal
SY	Syringa meyeri 'Palibin'	Meyer Lilac	3	3 gal
WE	Weigela florida 'Nana Variegata'	Variegated Dwarf Weigela	5	3 gal
	Grass	Approx 13,000 sf		