


PLANT SCHEDULE


TREES			COMMON NAME		SIZE
QTY	BOTANICAL NAME				
6	Picea abies	Norway Spruce			8-10'
2	Cornus kousa	Kousa Dogwood			2-1/2" caliper
SHRUBS			COMMON NAME		SIZE
QTY	BOTANICAL NAME				
5	Buxus microphylla 'Winter Gem'	Globe Winter Gem Boxwood			30-36"
14	Deutzia gracilis 'Nikko'	Slender Deutzia			3 Gal
9	Ilex glabra	Inkberry Holly			30-36"
14	Spirea x bumalda 'Goldflame'	Goldflame Spirea			3 Gal
GROUND COVERS			COMMON NAME		SIZE
QTY	BOTANICAL NAME				
60	Vinca minor 'Bowles Blue'	Dwarf Periwinkle			1 Gal




PLANTING IMAGES

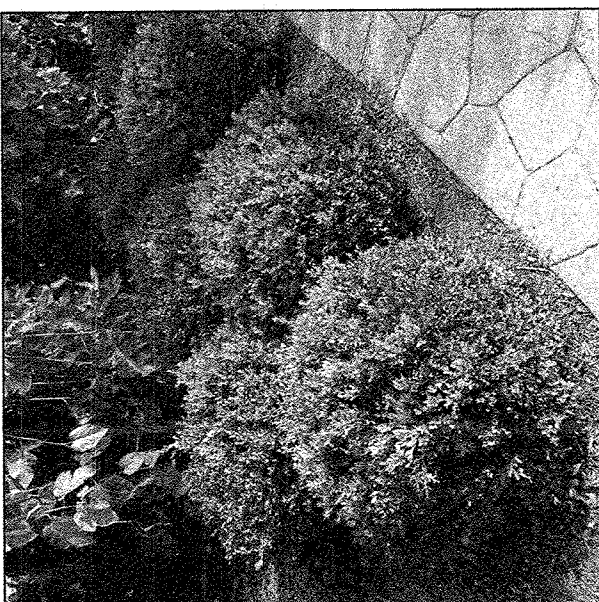

Buxus 'Winter Gem'

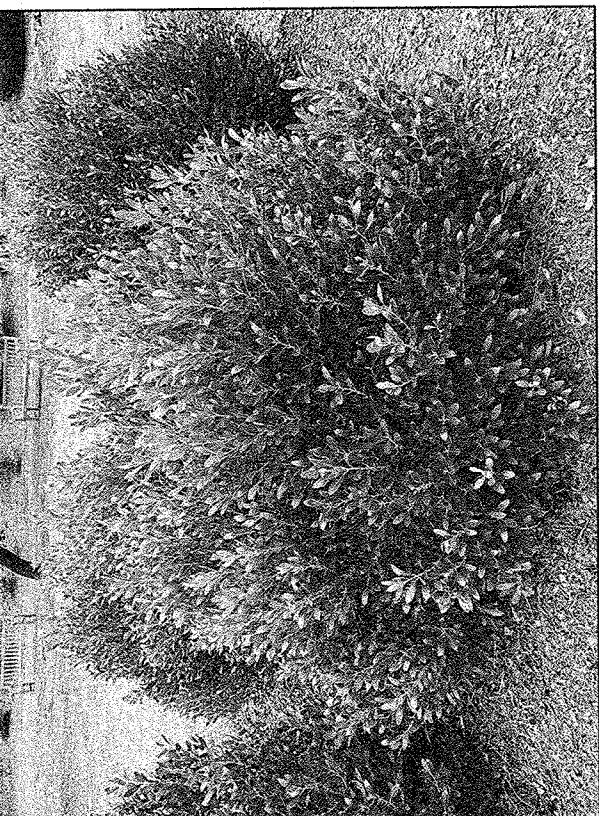


Ilex glabra

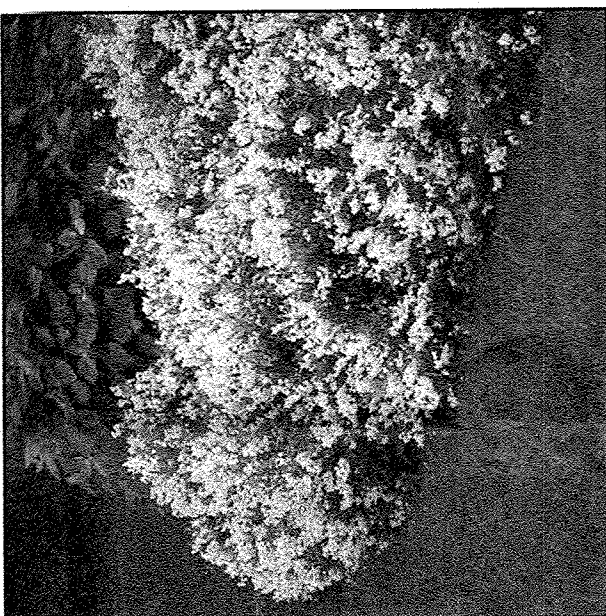


Deutzia gracilis 'Nikko'




Vinca 'Bowles Blue'

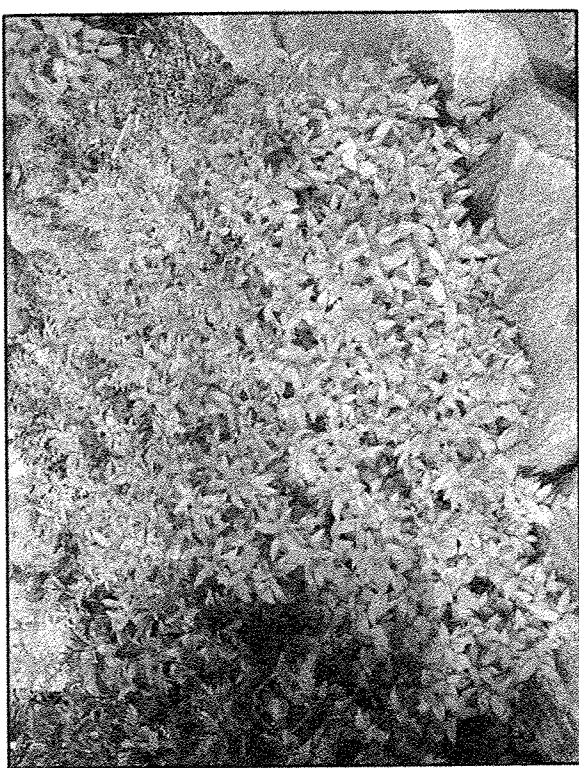

Spirea 'Goldflame'

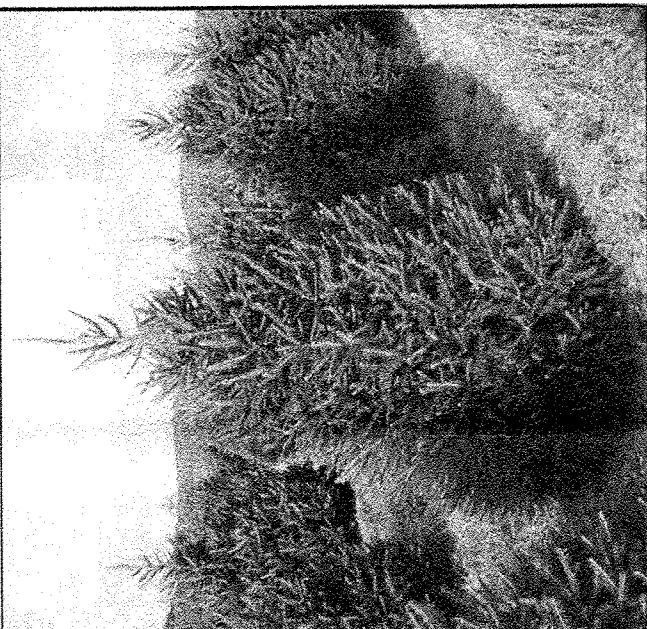

Norway Spruce

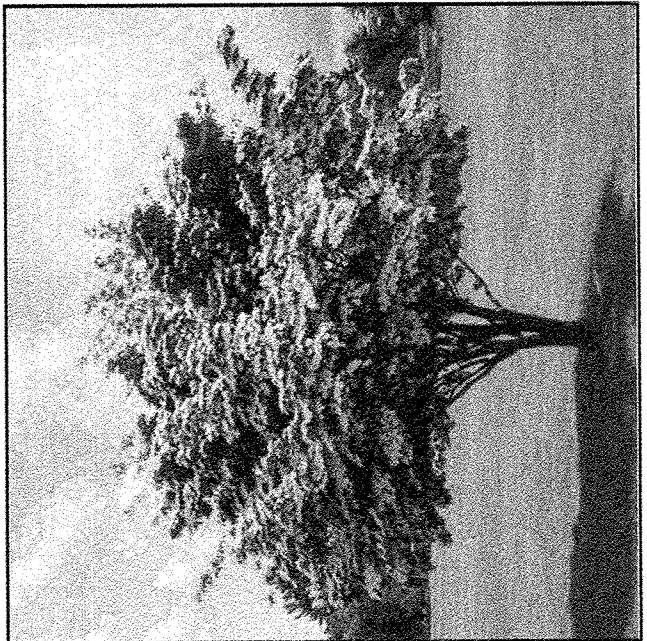

Kousa Dogwood

PLANTING PLAN


9 O'Grady Court
Orangeburg, NY

SBL: 69.08-1-2.6

Date: December 15, 2023

DEC 8 1 2023

Town of Orangeburg
MEETING OF:
JAN 18 2024
ARCHITECTURE & COMMUNITY
APPEARANCE BOO OF REVIEW

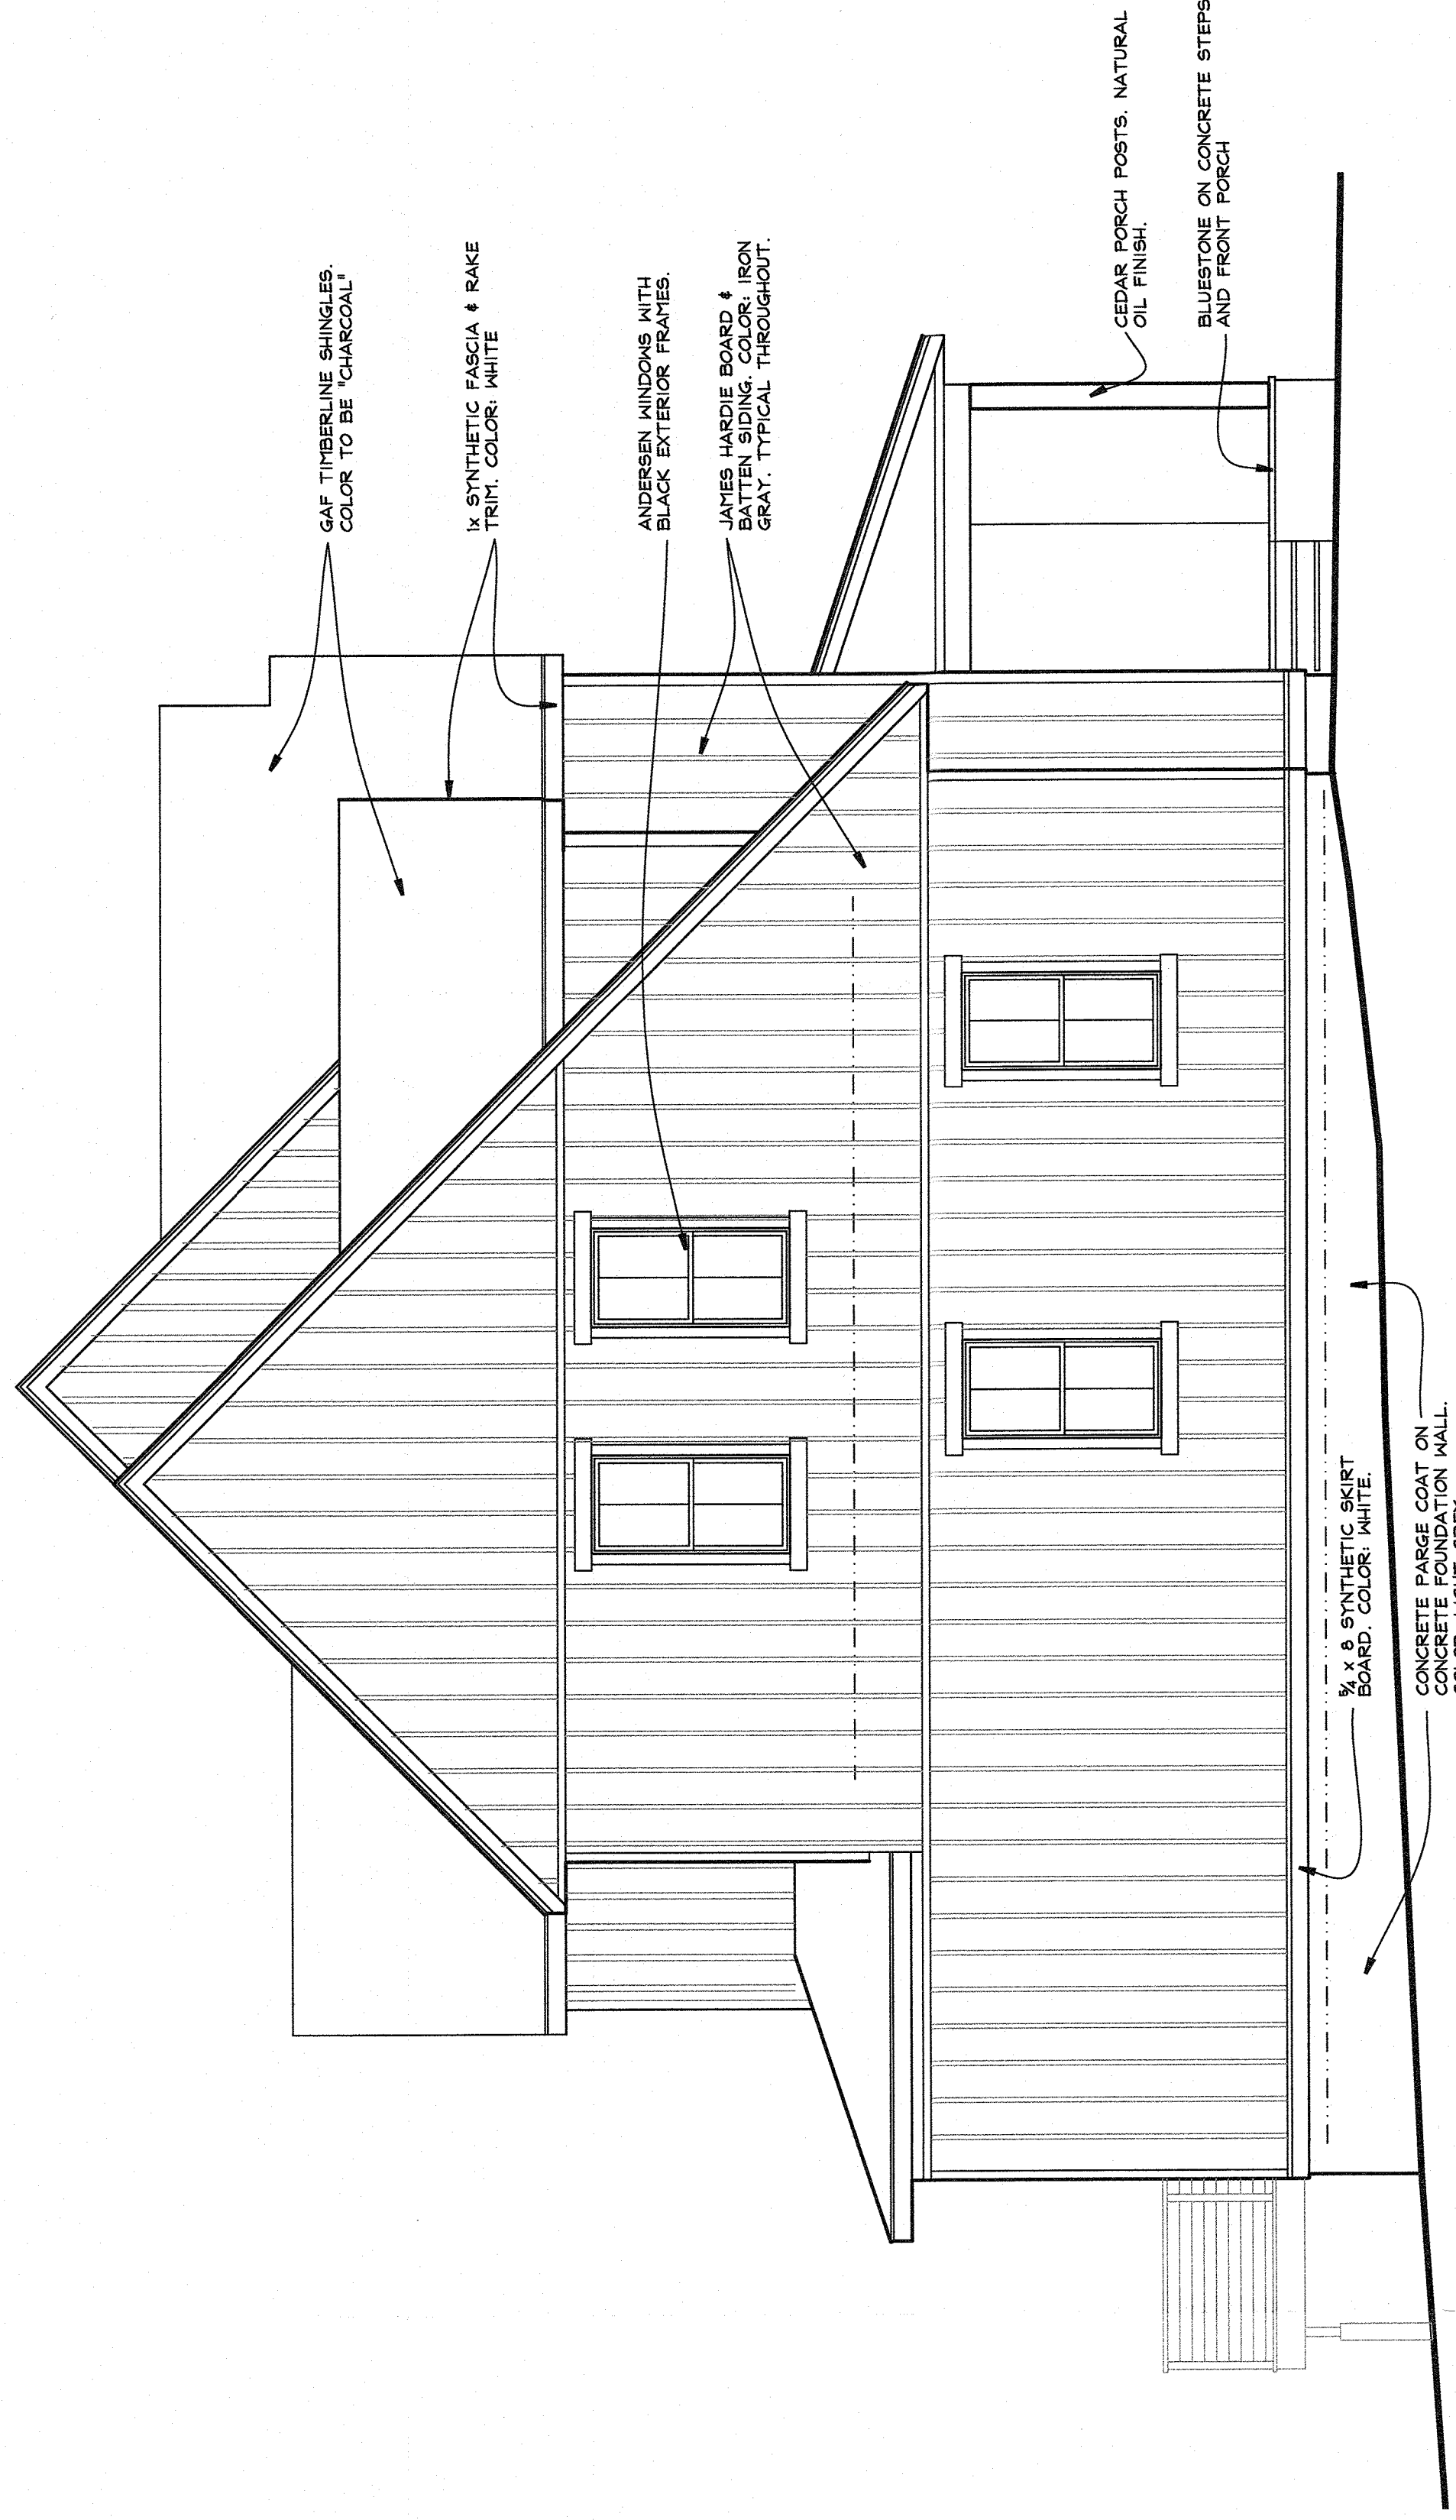

(D) NORTH SIDE ELEVATION
A5 1/4" = 1 FOOT




(C) REAR (EAST) ELEVATION
A5 1/4" = 1 FOOT

Sickletown Farm: Lot 6
9 O'GRADY COURT
Orangeburg, N.Y. 10962

KIER B. LEVESQUE, R.A.
ARCHITECT
49 THIRD AVENUE
NYACK, NEW YORK 10960
845-358-2359

NY LICENSE # 15938

ELEVATIONS

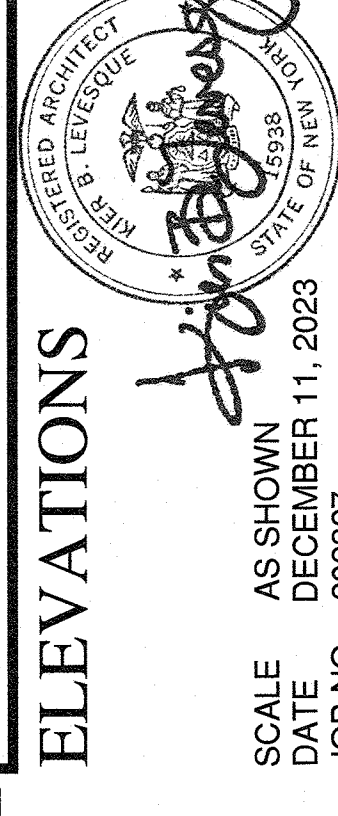

SCALE AS SHOWN
DATE DECEMBER 11, 2023
JOB NO. 202327
REVISIONS:

SHEET NO.

A-5

