


(C) EAST SIDE ELEVATION
 A5 1/4" = 1 FOOT

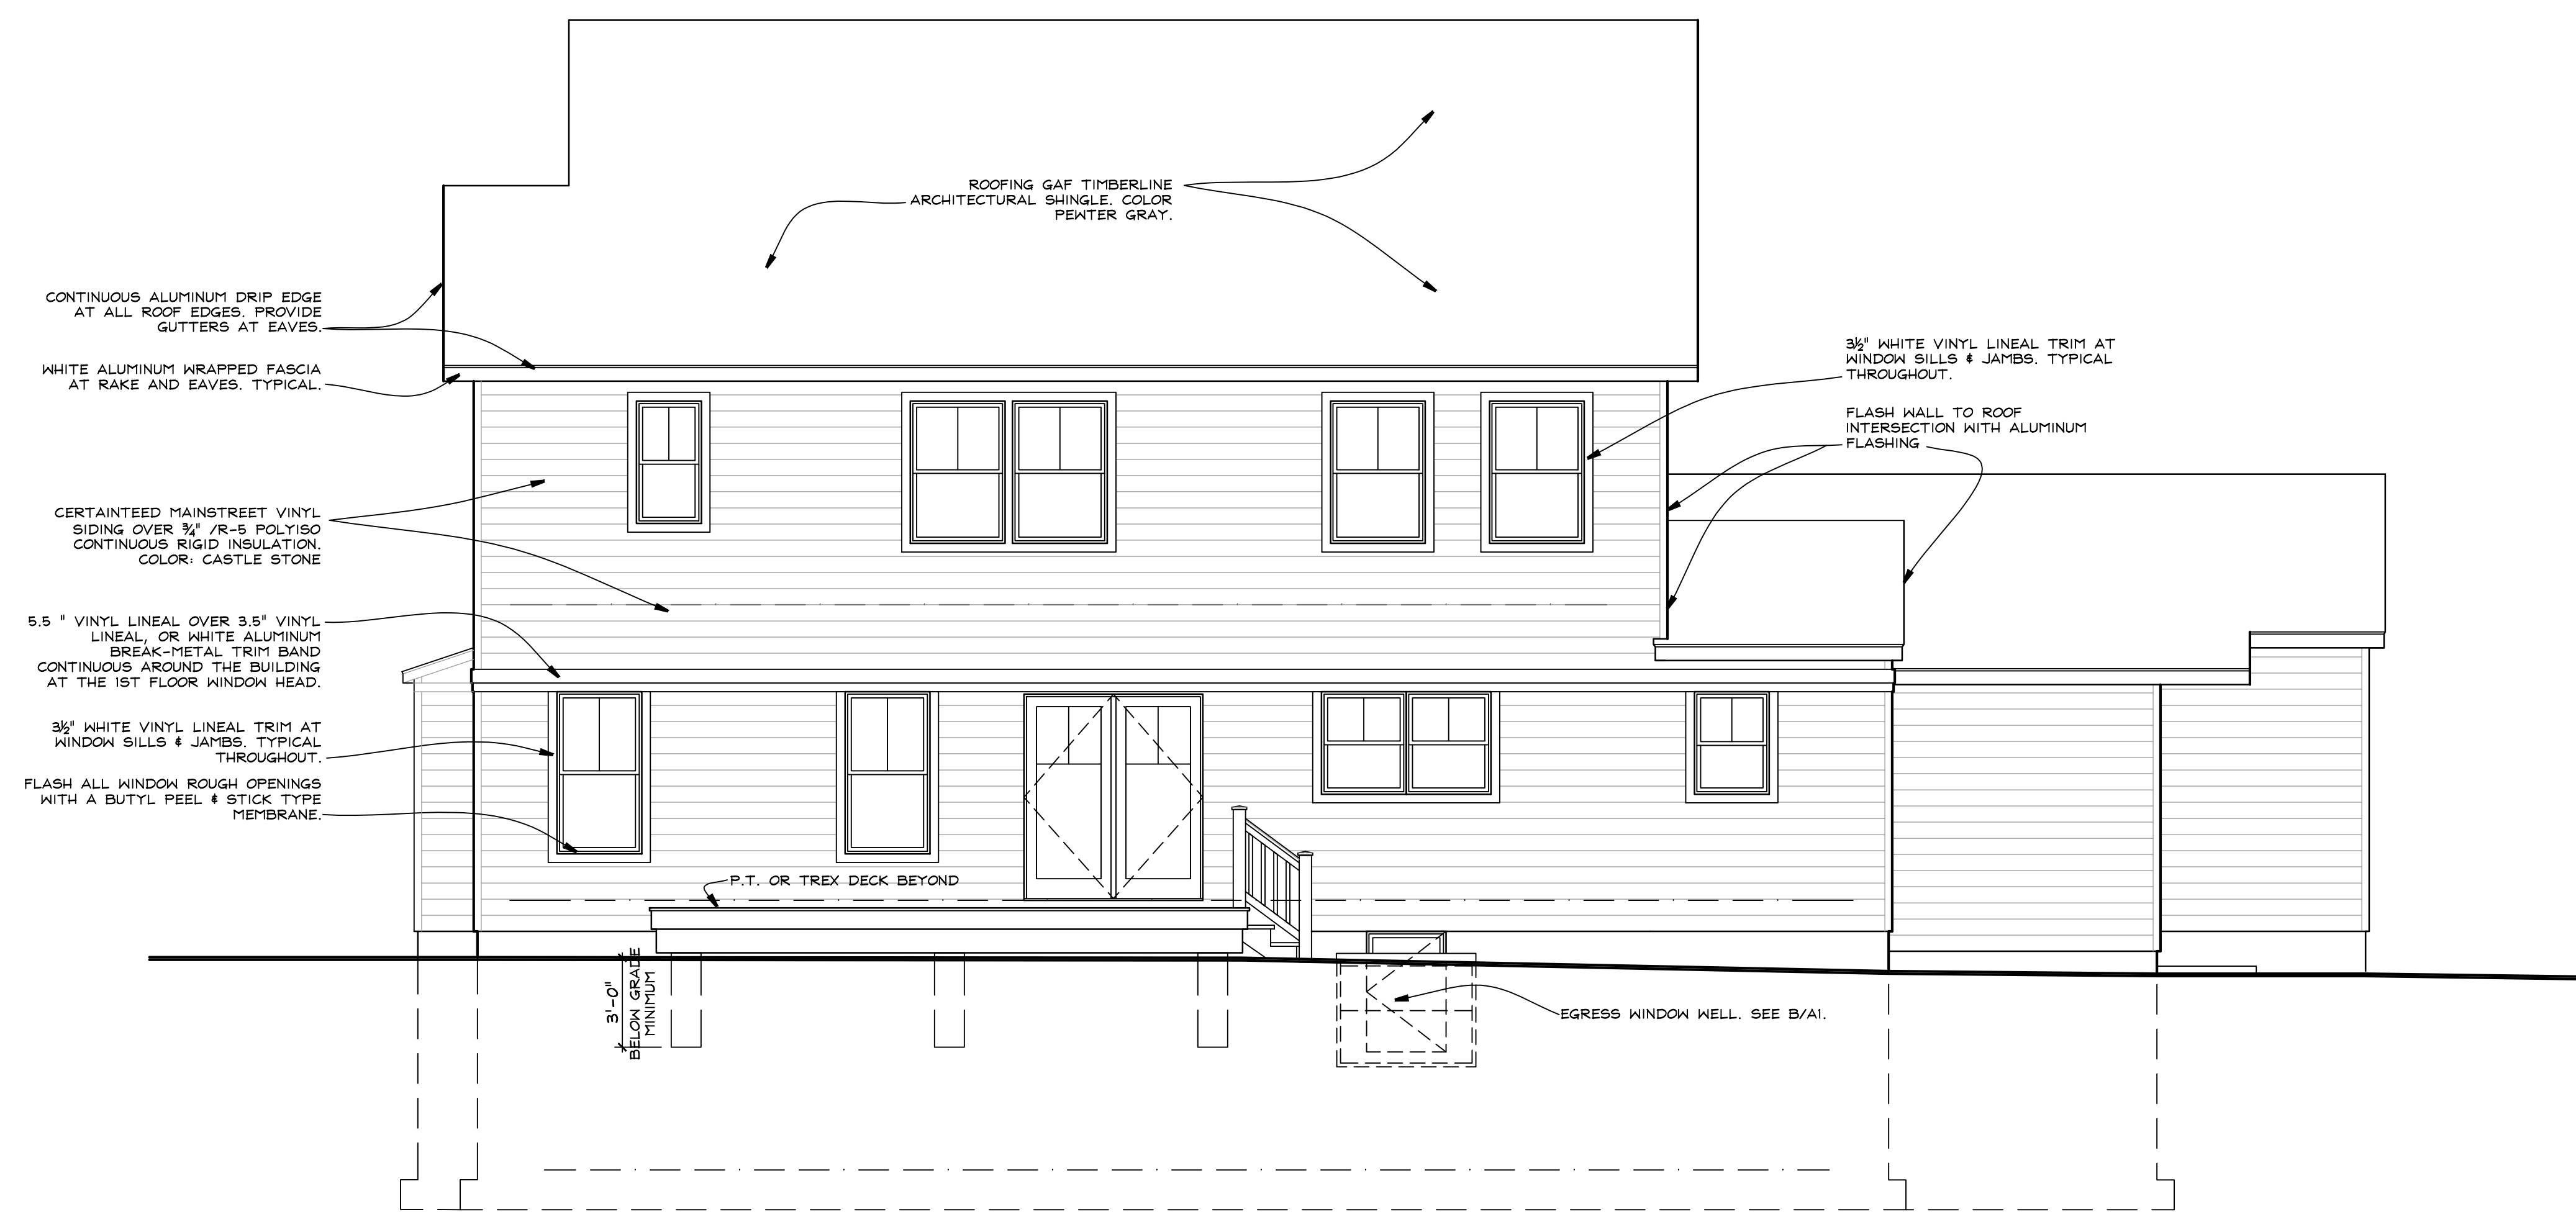

(D) REAR (NORTH) ELEVATION
 A5 1/4" = 1 FOOT

SMK Construction
 LOT 2: DeIREGNO
 BLAUVELT, N.Y. 10913

NY LICENSE # 15938
 KIER B. LEVESQUE, R.A.
 ARCHITECT
 49 THIRD AVENUE
 NYACK, NEW YORK 10960
 845-358-2359

ELEVATIONS

SCALE AS SHOWN
 DATE MARCH 25, 2024
 JOB NO. 202403
 REVISIONS: SHEET NO.

A-5

