


Orangetown Firetruck
 Overall Length 47.938ft
 Overall Width 8.000ft
 Overall Body Height 10.432ft
 Min Body Ground Clearance 0.862ft
 Track Width 8.000ft
 Lock-to-lock time 6.00s
 Curb to Curb Turning Radius 33.210ft

VEHICLE PROFILE
 SCALE: 1" = 10'



TURNING TEMPLATE
 SCALE: 1" = 20'

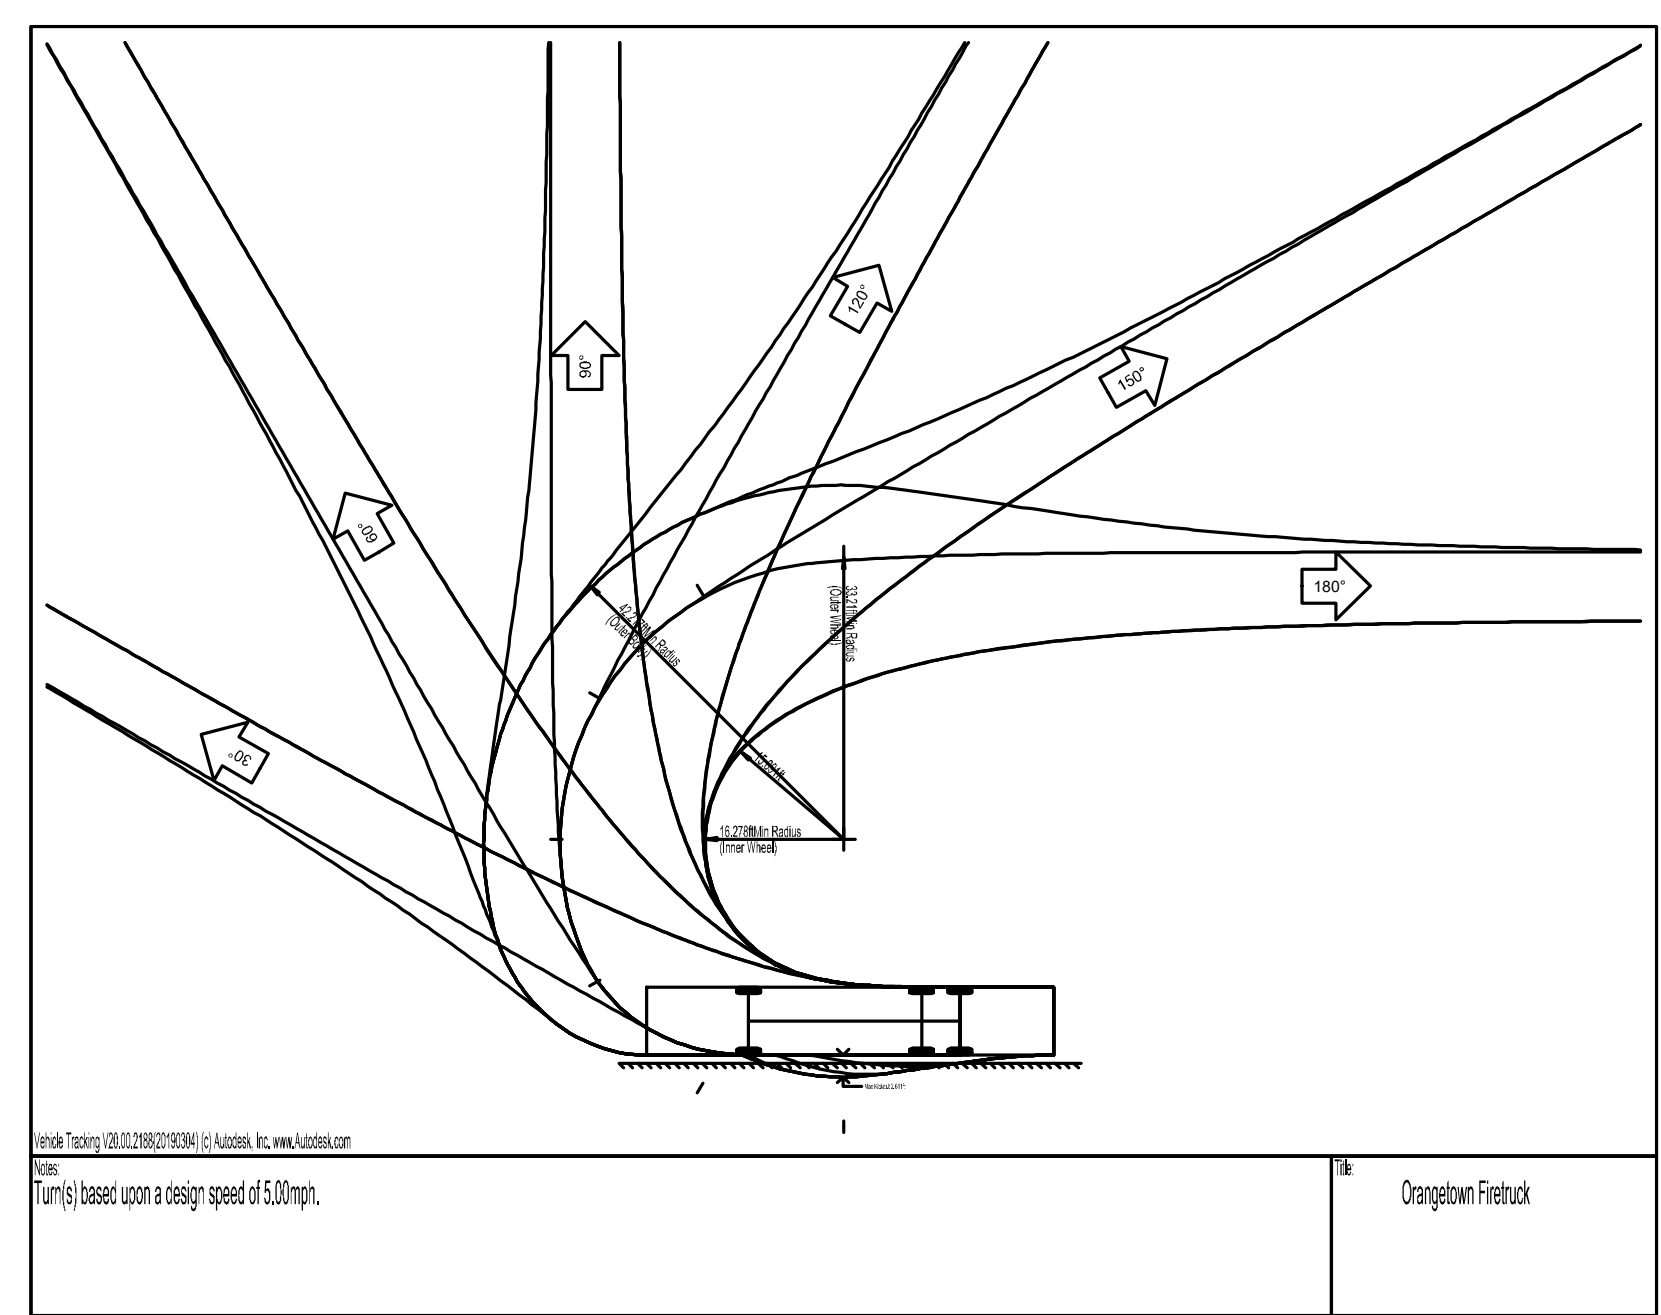

Engineering & Design


www.colliersengineering.com

Copyright © 2023, Colliers Engineering & Design All Rights Reserved. This drawing and all the information contained herein is authorized for use only by the party for whom the services were contracted or to whom it is loaned. This drawing may not be copied, reused, disclosed, distributed or relied upon for any other purpose without the express written consent of Colliers Engineering & Design.

Doing Business as **MASER**

811 PROTECT YOURSELF
 ALL STATES REQUIRE NOTIFICATION OF EXCAVATORS, DESIGNERS, OR ANY PERSON PREPARING TO DISTURB THE EARTH'S SURFACE ANYWHERE IN ANY STATE. Know what's below. Call before you dig. FOR STATE SPECIFIC DIRECT PHONE NUMBERS VISIT: WWW.CALL811.COM

REV	DATE	DRAWN BY	DESCRIPTION

 

TRUCK TURNING EXHIBIT
 FOR
WPT ACQUISITIONS LLC
 SECTION 74.07
 BLOCK 1
 LOT 2, 33, & 36
 518 NYSR 303 AND 13 & 21 MOUNTAINVIEW AVENUE
 TOWN OF ORANGETOWN
 ROCKLAND COUNTY
 NEW YORK

Colliers
 Engineering & Design
 MONTVALE
 50 Chestnut Ridge Road,
 Suite 101
 Montvale, NJ 07645
 Phone: 845.352.0411
 COLLIERS ENGINEERING & DESIGN CT, P.C.
 DOING BUSINESS AS MASER CONSULTING
 ENGINEERING & LAND SURVEYING

SCALE: AS SHOWN DATE: 11/28/23 DRAWN BY: CMA CHECKED BY: JBC
 PROJECT NUMBER: 21003528A DRAWING NAME: C-EXBT

SHEET TITLE:
INTERNAL CIRCULATION PLAN - FIRETRUCK

SHEET NUMBER:
1 of 2

NOTE: DO NOT SCALE DRAWINGS FOR CONSTRUCTION.

REV.	DATE	DRAWN BY	DESCRIPTION

REV.	DATE	DRAWN BY	DESCRIPTION


TRUCK TURNING EXHIBIT
FOR
WPT ACQUISITIONS LLC
SECTION 74.07
BLOCK 1
LOT 2, 33, & 36

518 NYSR 303 AND 13 & 21
MOUNTAINVIEW AVENUE



TOWN OF ORANGETOWN
ROCKLAND COUNTY
NEW YORK

SCALE:	DATE:	DRAWN BY:	CHECKED BY:
AS SHOWN	11/28/23	CMA	JBC
PROJECT NUMBER:	21003528A	DRAWING NAME:	C-EXBT


SHEET TITLE
INTERNAL CIRCULATION PLAN - FIRETRUCK

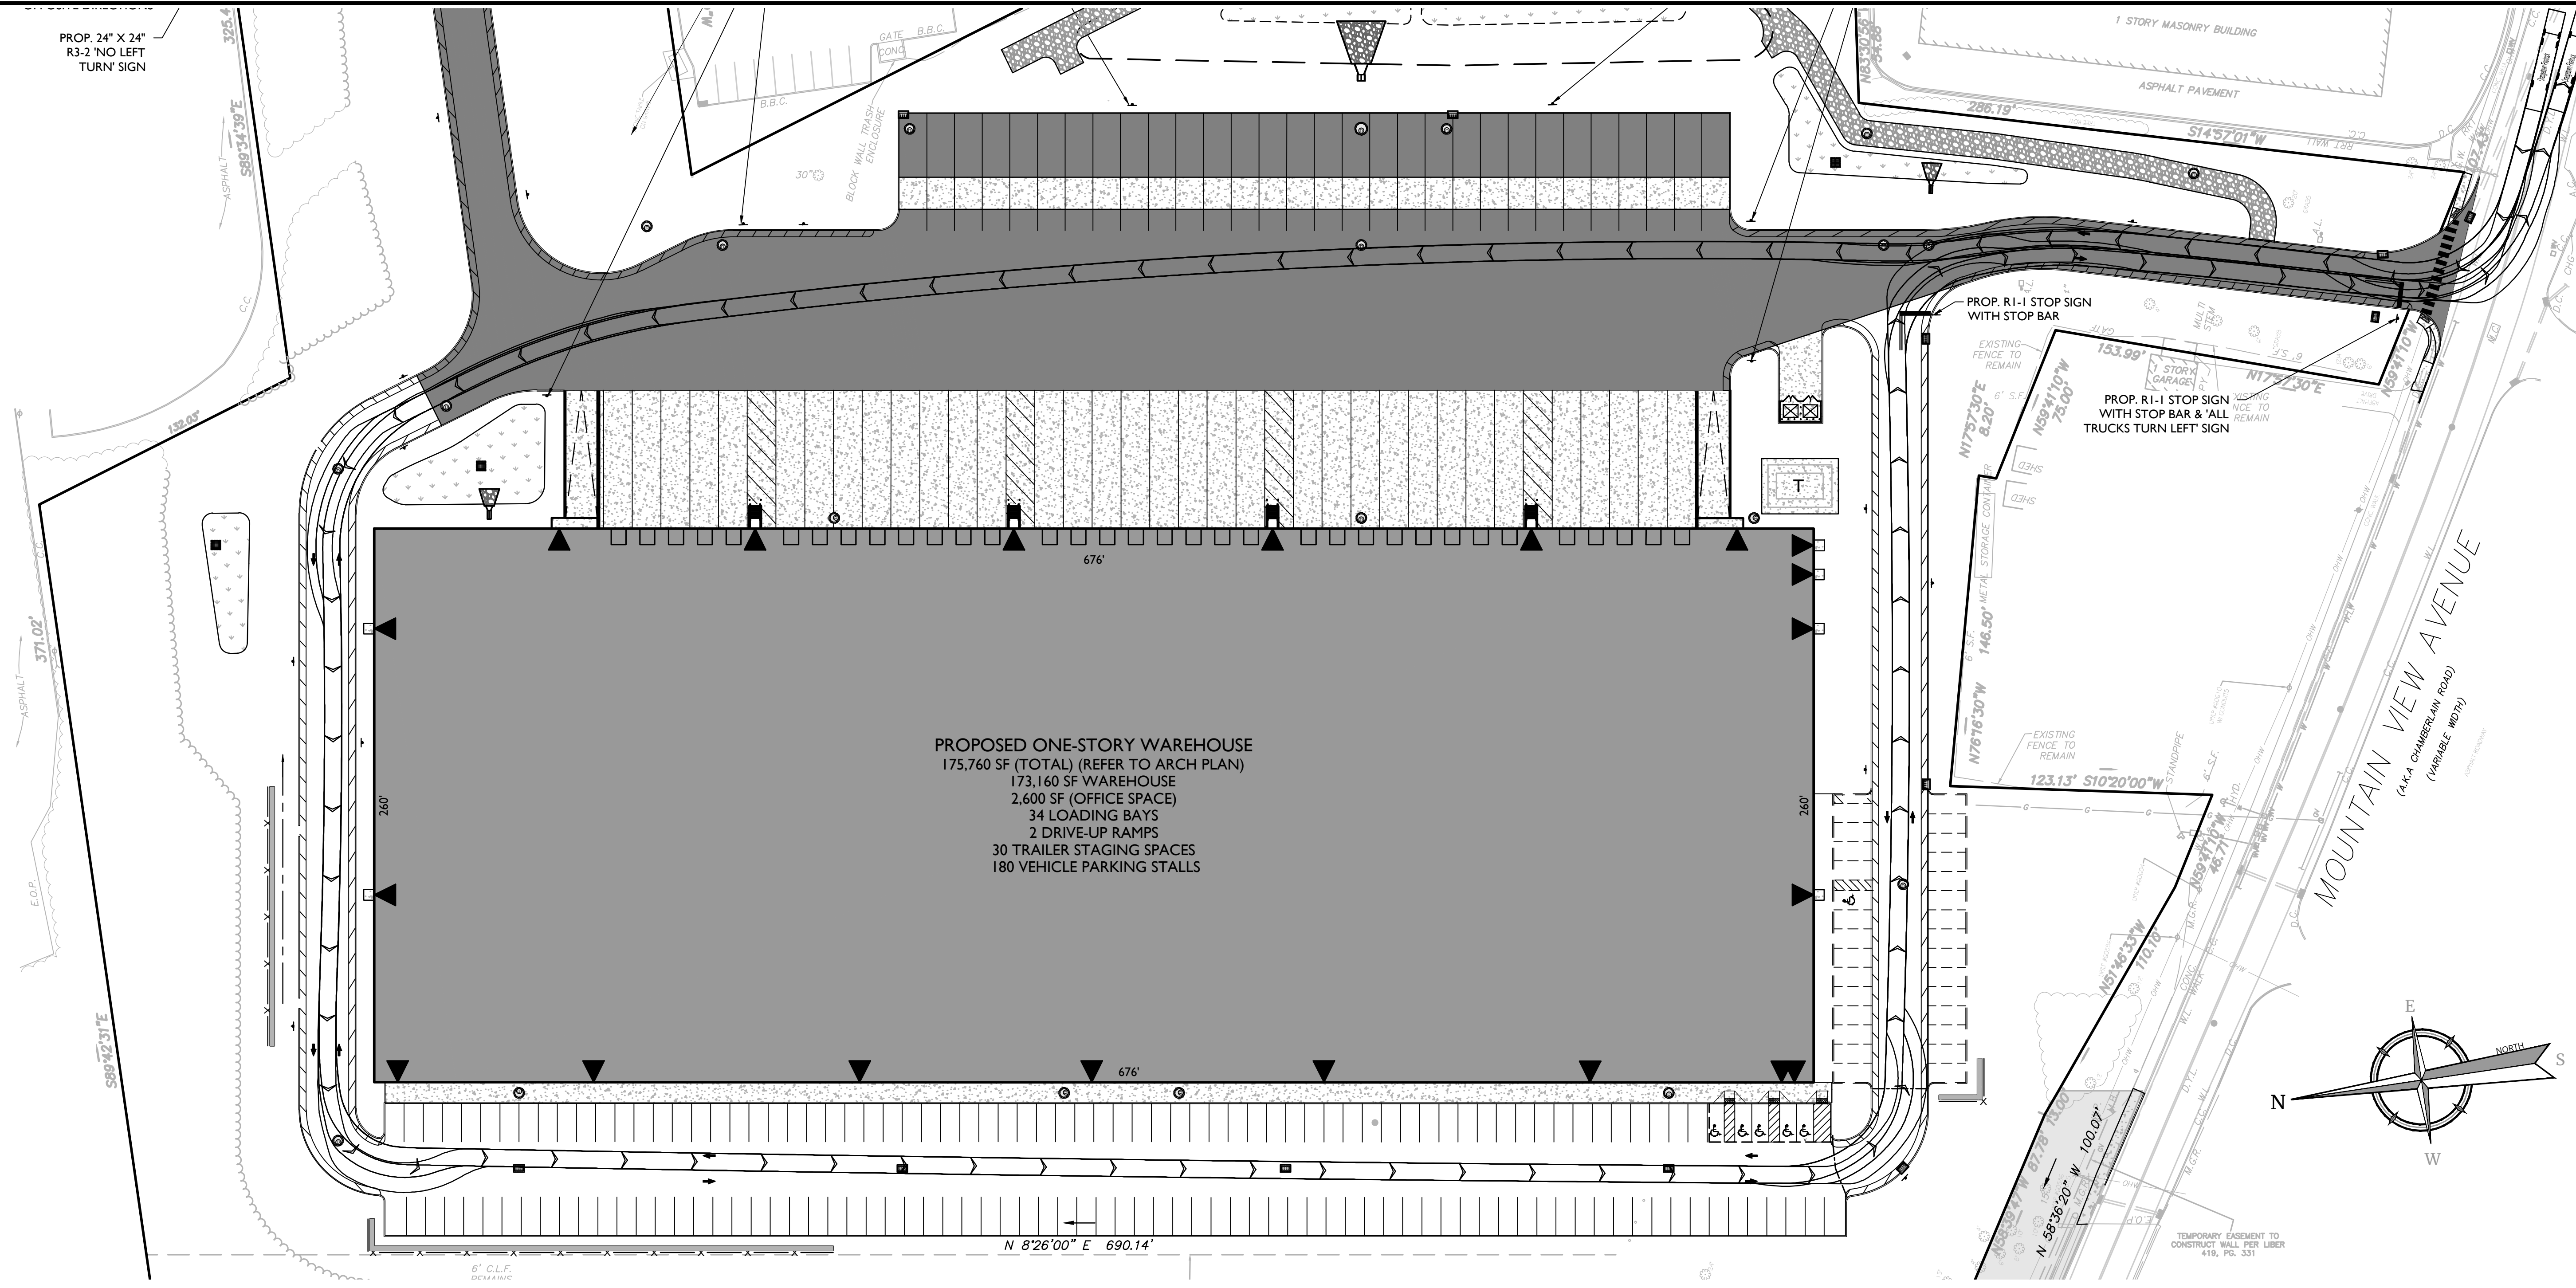

PROPOSED ONE-STORY WAREHOUSE
175,760 SF (TOTAL) (REFER TO ARCH PLAN)
173,160 SF WAREHOUSE
2,600 SF (OFFICE SPACE)
34 LOADING BAYS
2 DRIVE-UP RAMPS
30 TRAILER STAGING SPACES
180 VEHICLE PARKING STALLS

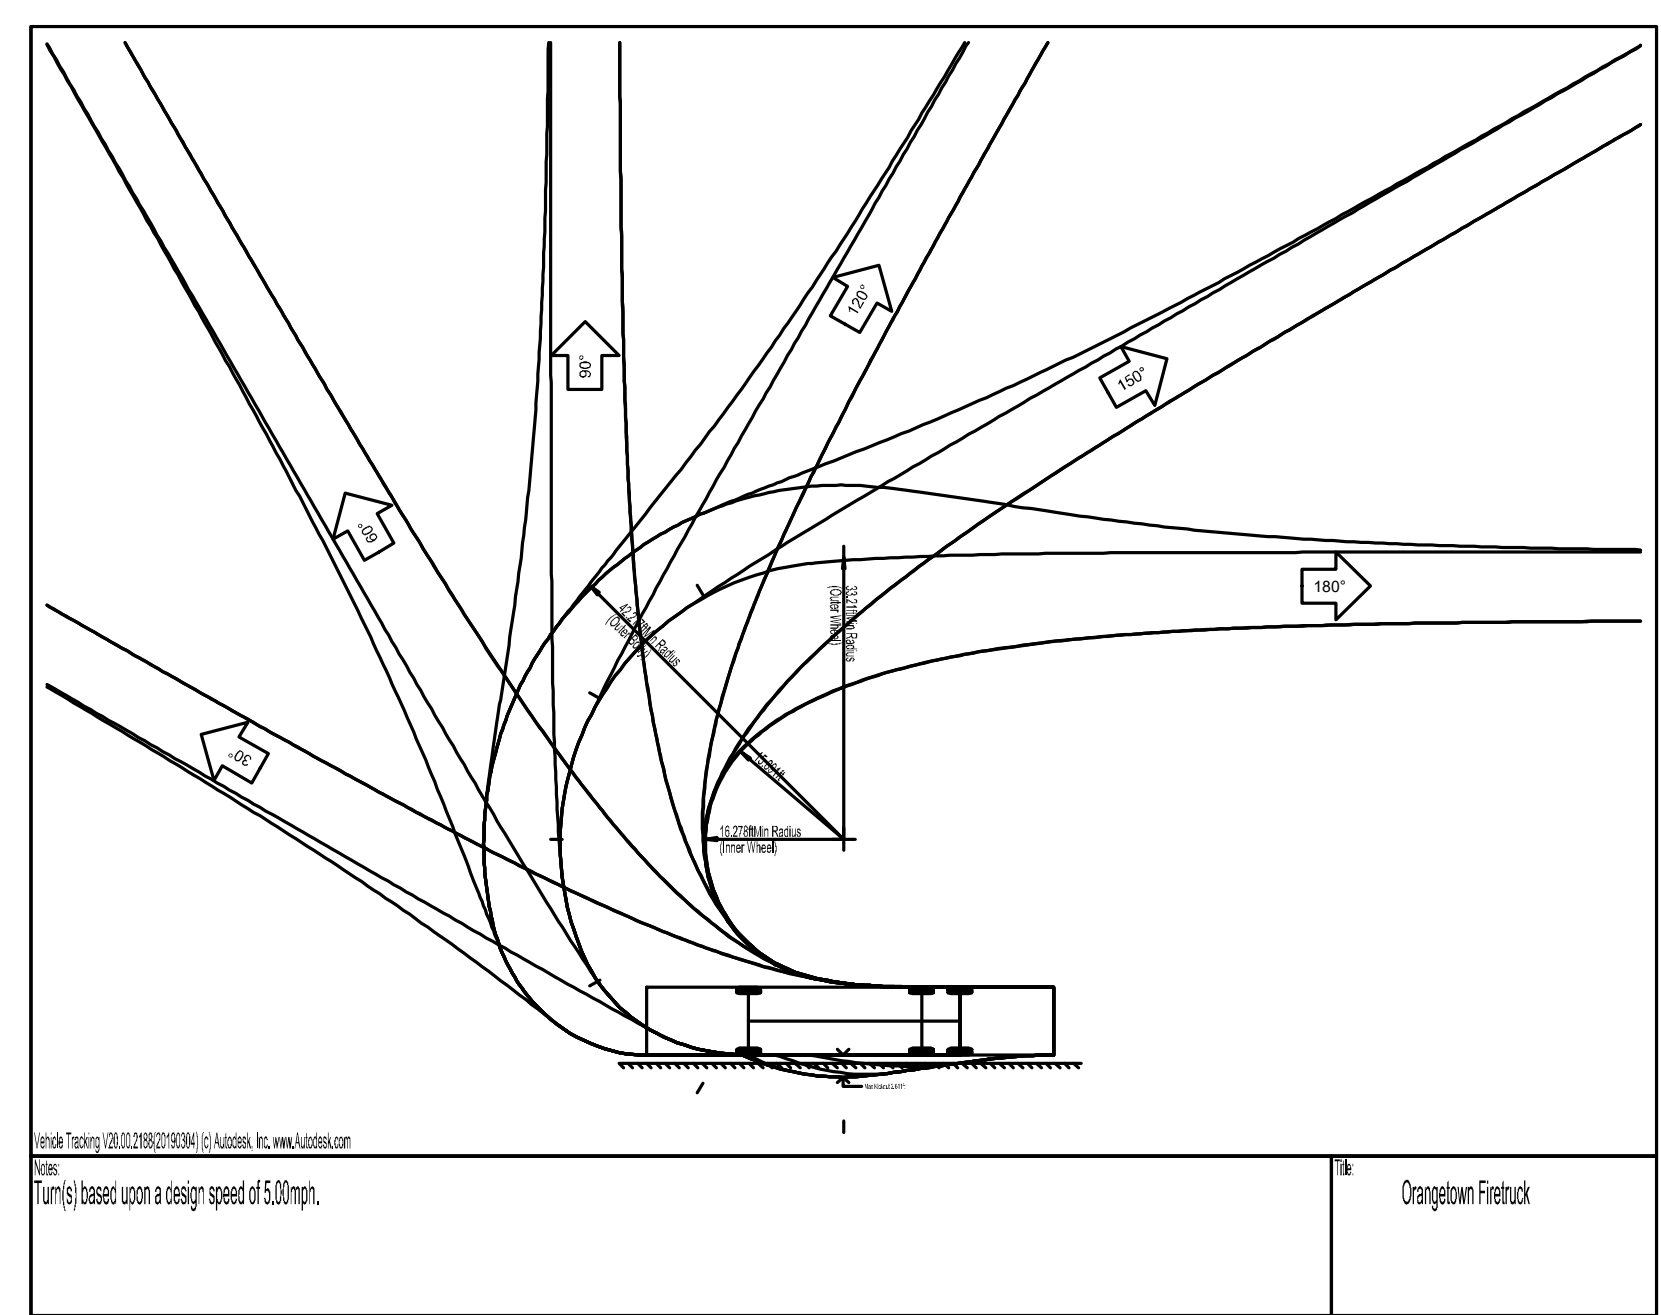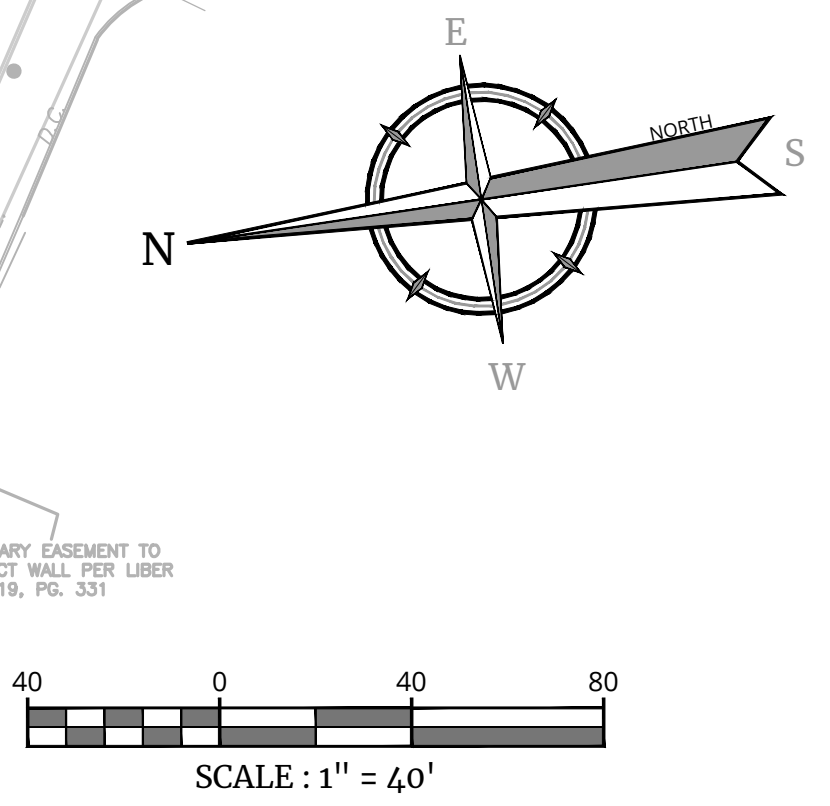

TURNING TEMPLATE
SCALE: 1" = 20'

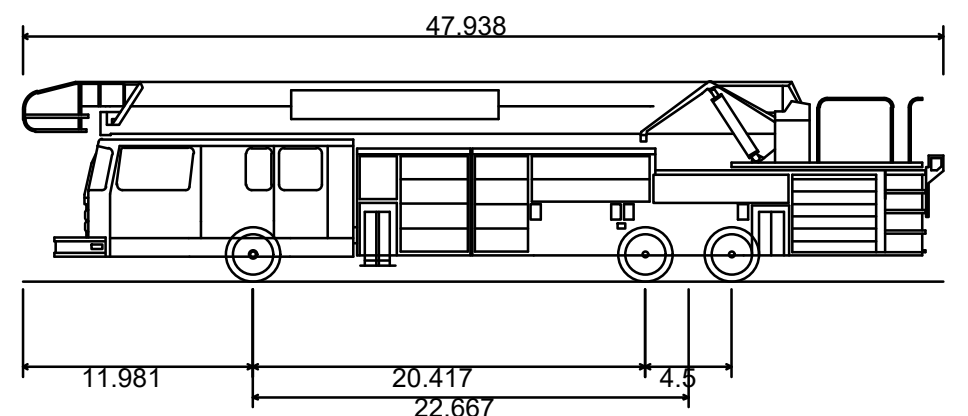

Orangetown Firetruck
Overall Length 47.938ft
Overall Width 8.000ft
Overall Body Height 10.432ft
Min Body Ground Clearance 0.862ft
Track Width 8.000ft
Lock-to-lock time 6.00s
Curb to Curb Turning Radius 33.210ft

VEHICLE PROFILE
SCALE: 1" = 10'