

Colliers

Engineering & Design

www.colliersengineering.com

Copyright © 2024, Colliers Engineering & Design All Rights Reserved. This drawing and all the information contained herein is authorized for use only by the party for whom the services were contracted or to whom it is certified. This drawing may not be copied, revised, disclosed, distributed or relied upon for any other purpose without the express written consent of Colliers Engineering & Design.



Doing Business as **MASER CONSULTANTS**



PROTECT YOURSELF
ALL STATES REQUIRE NOTIFICATION OF EXCAVATORS, DESIGNERS, OR ANY PERSON PREPARING TO DISTURB THE EARTH'S SURFACE ANYWHERE IN ANY STATE

Know what's below. Call before you dig. FOR STATE SPECIFIC DIRECT PHONE NUMBERS VISIT: WWW.CALL811.COM

| REV. | DATE | DRAWN BY | DESCRIPTION |
|------|------|----------|-------------|
| | | | |
| | | | |
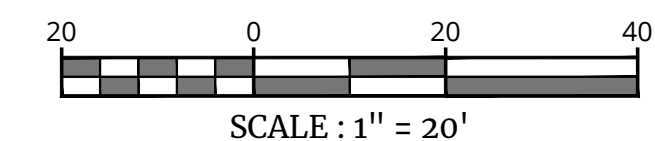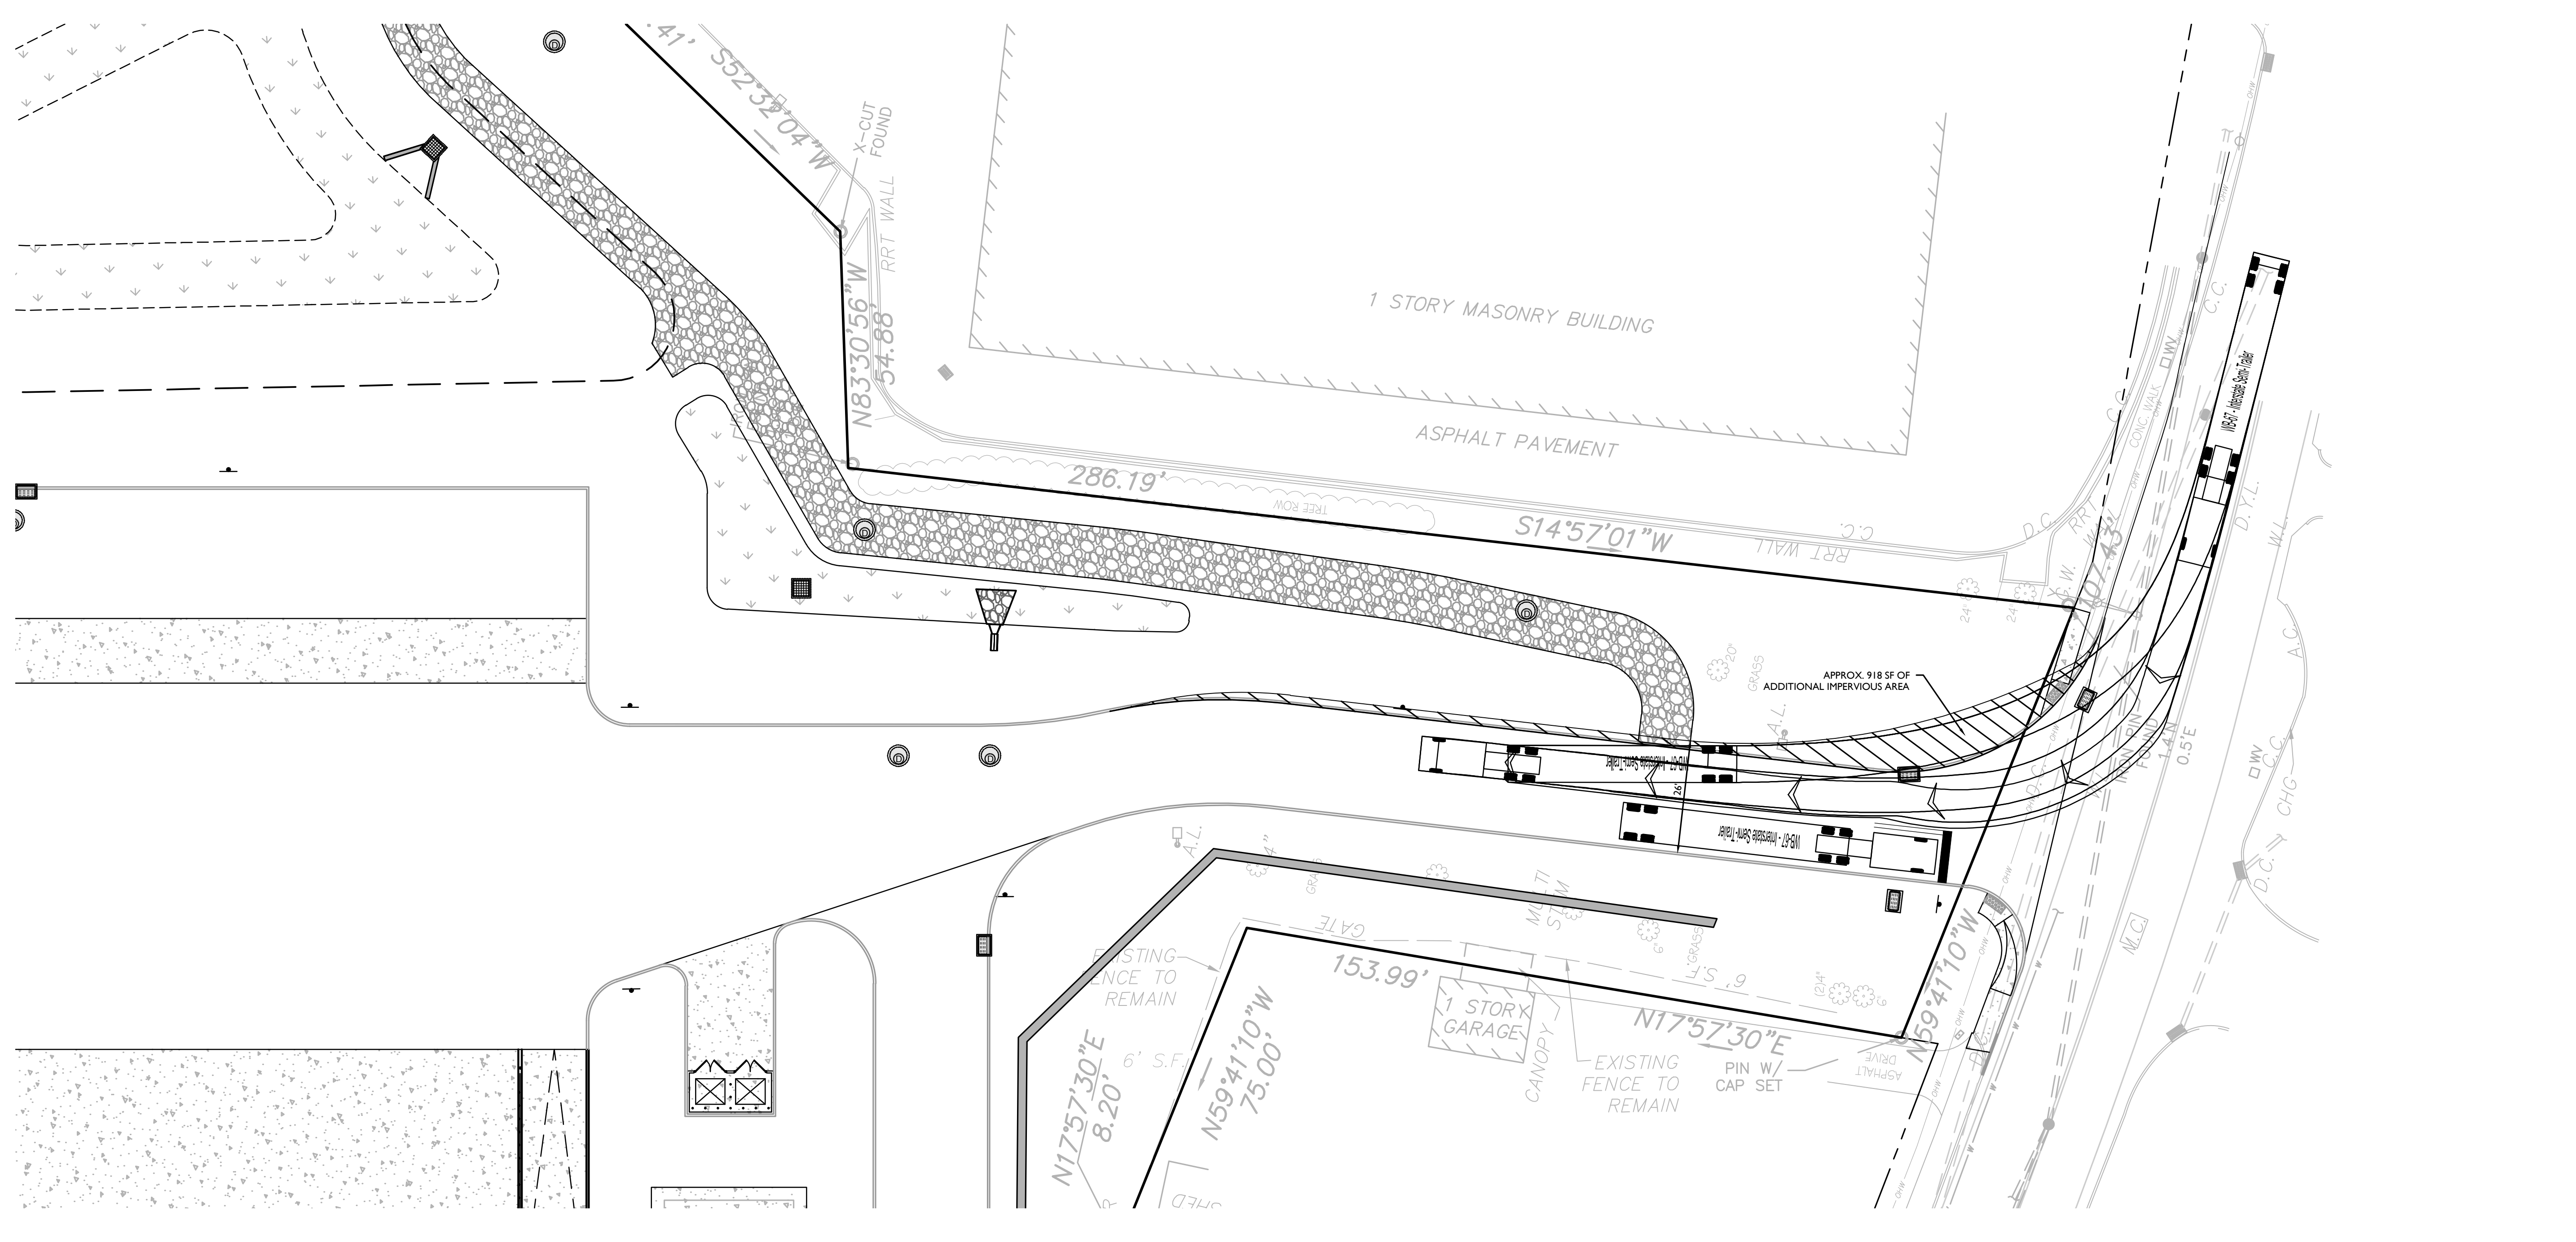

TRUCK TURNING EXHIBIT
FOR
WPT ACQUISITIONS LLC
SECTION 74.07
BLOCK 1
LOT 2, 33, & 36
518 NYSR 303 AND 13 & 21 MOUNTAINVIEW AVENUE
TOWN OF ORANGETOWN
ROCKLAND COUNTY
NEW YORK

Colliers Engineering & Design
MONTVALE
50 Chestnut Ridge Road,
Suite 101
Montvale, NJ 07645
Phone: 845.352.0411
COLLIERS ENGINEERING & DESIGN CT, P.C.
DOING BUSINESS AS MASER CONSULTANTS
ENGINEERING & LAND SURVEYING

| | | | |
|------------------------------|-------------------------|------------------|--------------------|
| SCALE: AS SHOWN | DATE: 5/17/24 | DRAWN BY: CMA | CHECKED BY: JBC |
| PROJECT NUMBER: 21003528A | DRAWING NAME: C-EXBT | | |

SHEET TITLE:
MOUNTAINVIEW ENTRANCE PLAN - LARGE TRUCK

SHEET NUMBER:
1 of 1

202410101028A/Engineering/CONTRACT/8087.dwg/CT-MOUNTAINVIEW/8087-EXHBT-1.dwg