
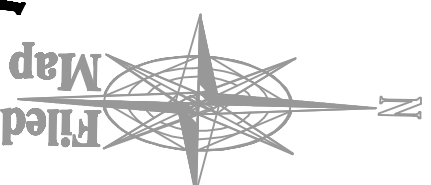


FRANKLIN 60" wide **AVENUE**

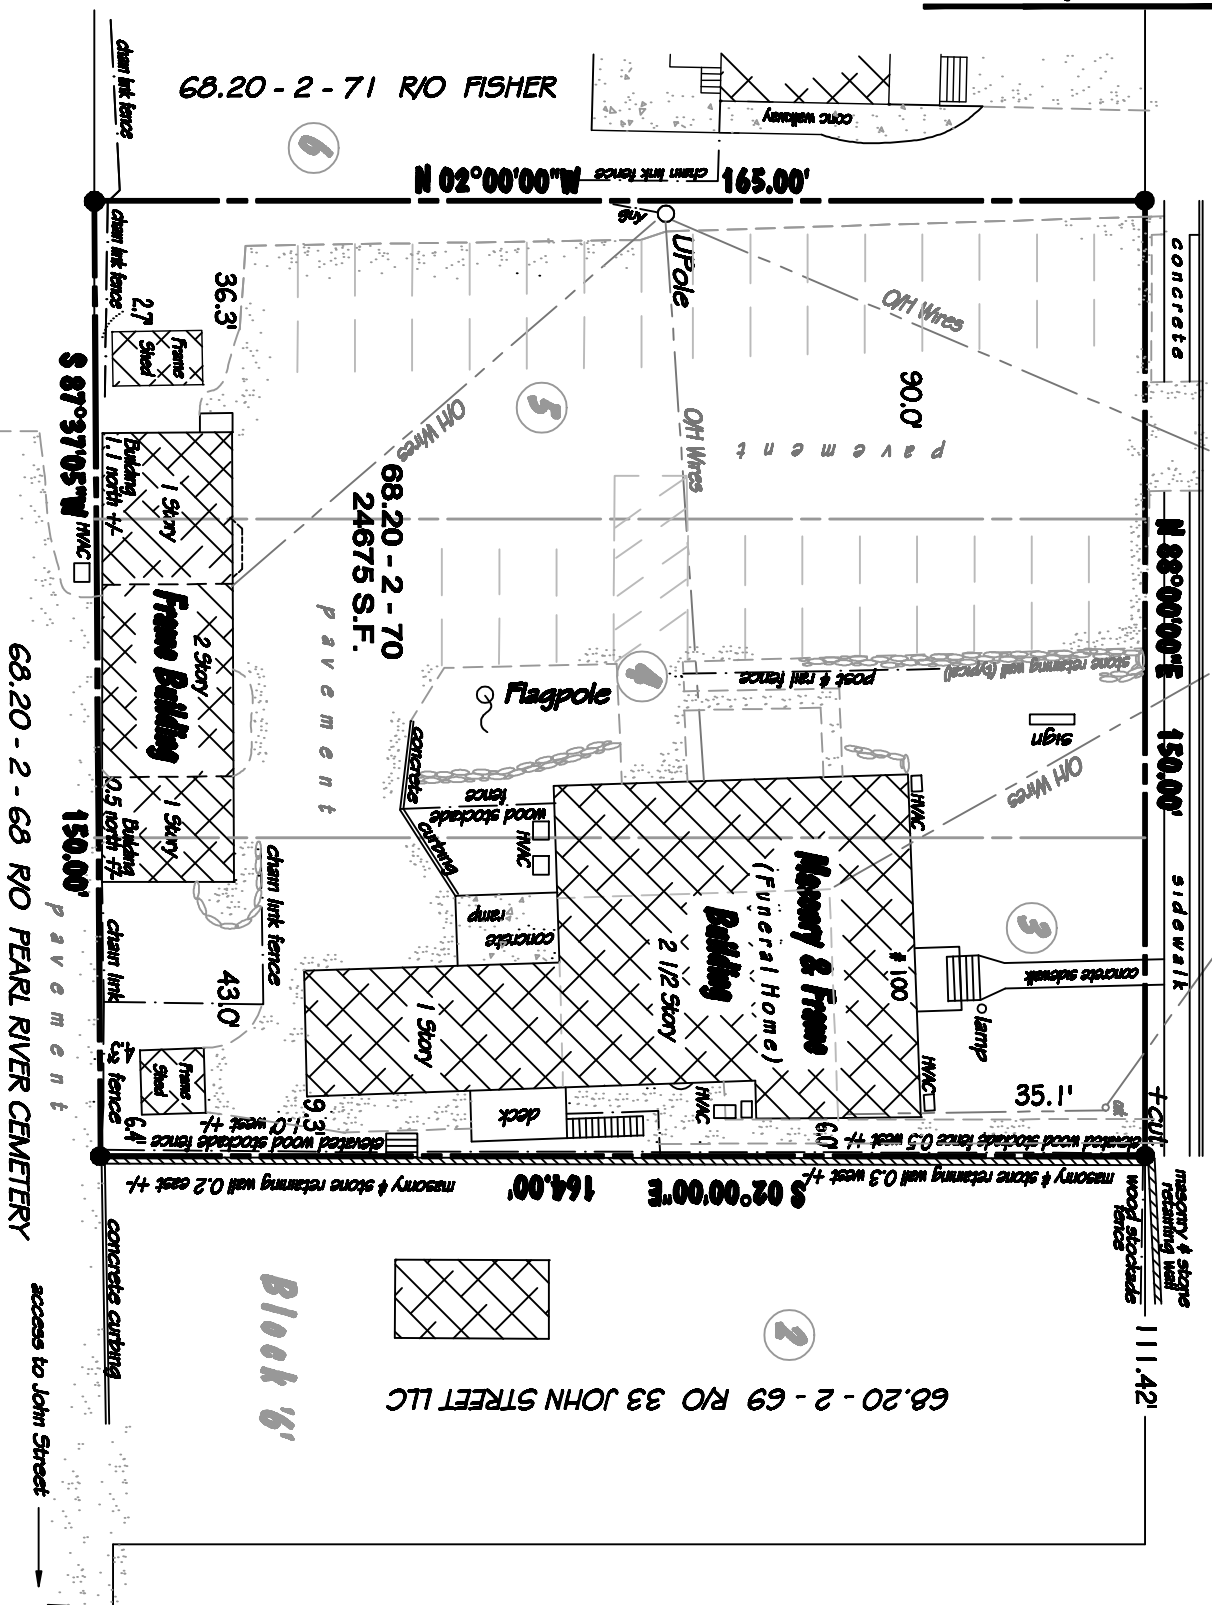

REFERENCE:

"Estate of Julius E. Braunsdorf, Decd."
filed in the Rockland County clerk's office March 24, 1894
Map No. 943 Book 34 Page 762
Instrument No. 2005 - 3363

TAX MAP NO. 68.20 - 2 - 70

THIS SURVEY IS BASED ON AN ACTUAL FIELD SURVEY. REQUESTS FOR A SPECIFIC PURPOSE AND IS BASED ON SPECIFIC CONTRACTUAL REQUIREMENTS FOR THIS TRANSACTION. USE OF THIS MAP FOR SURVEY, INSPECTION, UPDATES, IS STRICTLY PROHIBITED. THIS MAP MAY NOT BE COPIED IN WHOLE OR IN PART. THIS MAP MAY NOT BE SOLD, RENTED, LEASED, PHOTOCOPIED, ENLARGED, REDUCED, TRACED OR TRANSDUCED IN ANY OTHER MANNER WITHOUT THE PRIOR WRITTEN CONSENT OF ROBERT R. RAHNER, D. WHO'S SIGNATURE & SEAL APPEAR HEREON.

CERTIFIED TO:

DAVID FISHER

ROBERT R. RAHMEHED, P.L.S.

NOTE:
N.Y. LIC No. 49459

THIS IS A VALID ATTESTOR FOR THE STATE EDUCATION LAW, SECTION 2289.22 FOR ANY PERSON, LAWYER, AGENT, OR OFFICIAL ACTING UNDER THE DIRECTION OF ALICEDENAL LAND SURVEYOR, TO ALTER ANY ITEM IN ANY WAY, OR COPIES OF THIS SURVEY MARKED WITH THE LAND SURVEYOR'S SIGNATURE AND AN ORIGINAL ENCLOSED SURVEY, ARE A VALID ORIGINAL PRODUCT OF THE LAND SURVEYOR. THIS SURVEY IS PREPARED ONLY FOR THE PARTIES AND PURPOSES INDICATED HEREON. ANY OTHER USE OF THIS SURVEY, OR ANY PART THEREOF, WITHOUT THE WRITTEN PERMISSION OF THE LAND SURVEYOR, EXCEEDS THE SCOPE OF THE ASSIGNMENT AND USES THE SURVEYOR'S KNOWLEDGE FOR UNAUTHORIZED PURPOSES. THIS SURVEY IS NOT TO BE USED FOR ANY OTHER PURPOSES WITHOUT THE WRITTEN PERMISSION OF THE LAND SURVEYOR. THIS SURVEY MAP IS SUBJECT TO AN ACCURATE ABSTRACT OF TITLE.

SURVEY MAP

DAVID FISHER

PEARL RIVER

**TOWN OF ORANGETOWN • ROCKLAND COUNTY
NEW YORK**

APRIL 10, 2015

SCALE: 1"=30'

*** Robert R. Rahnefeld ***

** Land & Boundary Consultant **

P.O. BOX 881, PEARL RIVER, N.Y. 10965
PHONE: (845) 735-9216 FAX 620-0752

• Arizona •
• Colorado •
• Nevada •

**Land Surveyor Land Planner Global Positioning
Wetland Delineation Subdivision Design**

- New Memo
- New Jersey
- New York

1988-1994

Map No. 3871

LOCATION DATA SHOWN IS BASED ON LIMITED ACCURACY MEASUREMENTS AND SHOULD NOT BE USED FOR CONSTRUCTION OF NEW IMPROVEMENTS OR FENCES.