


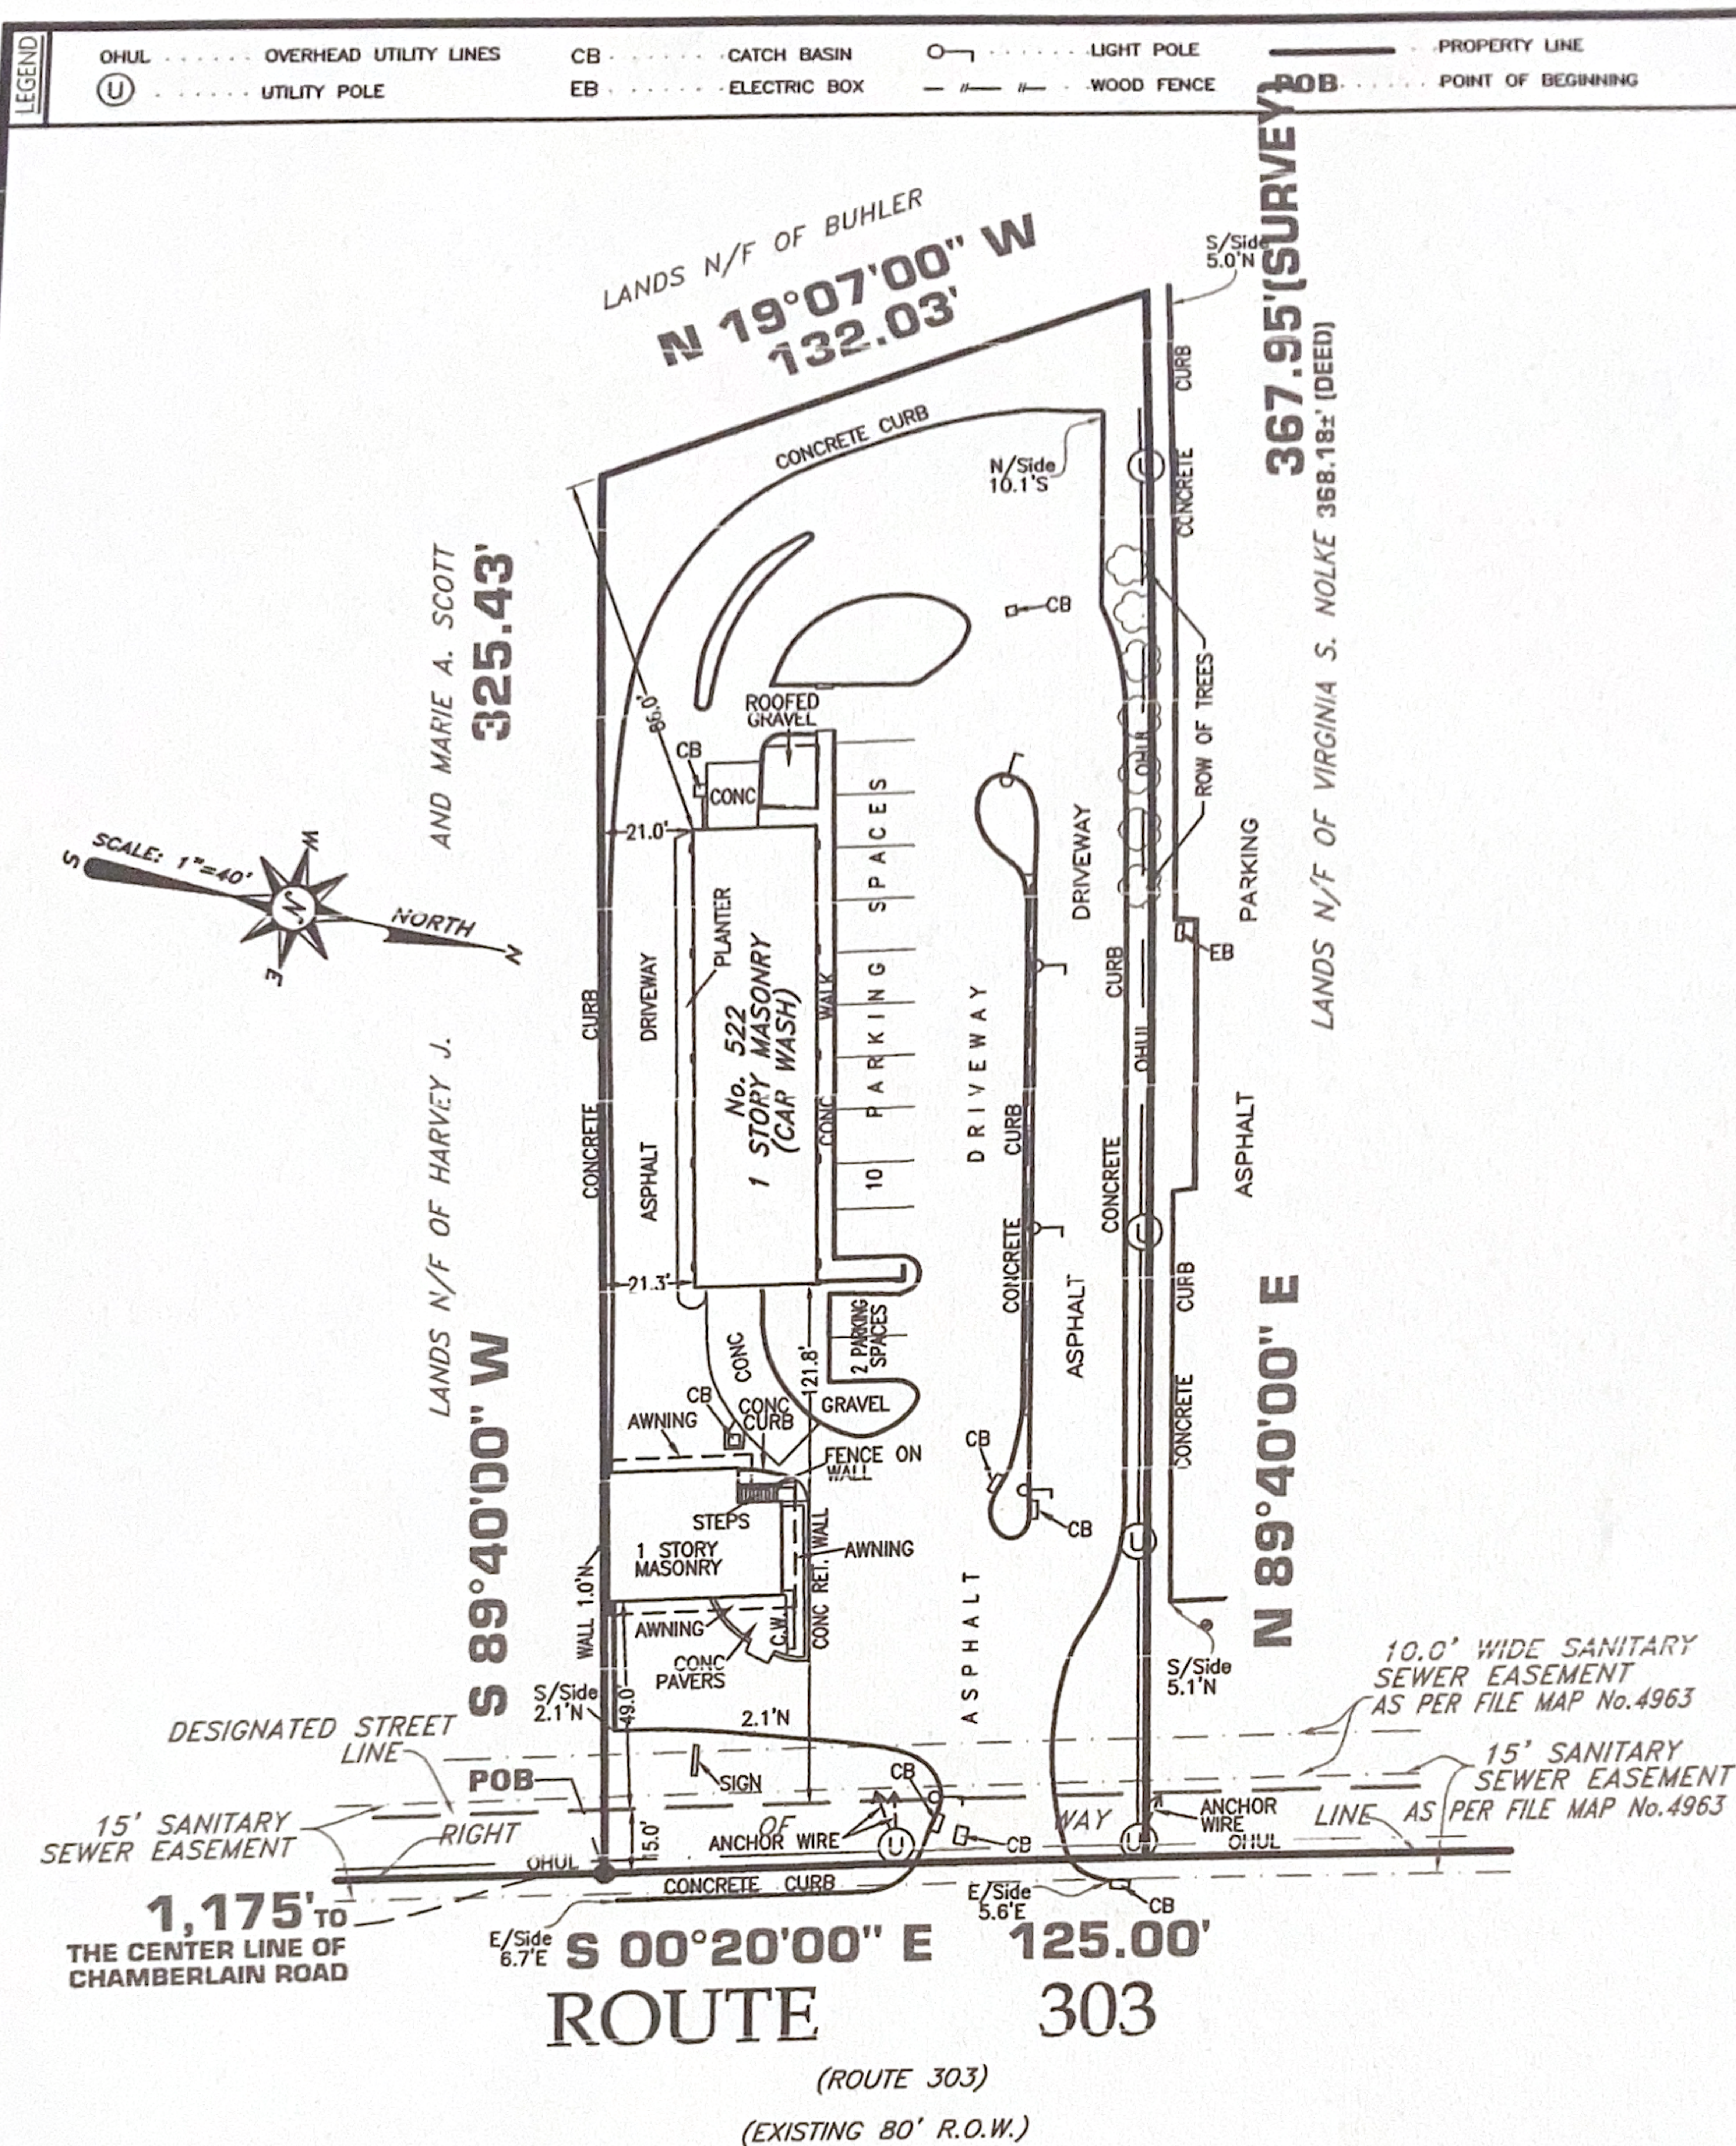

LB-002018RL	December 20, 2024	Title Survey
JOB No.	DATE	DESCRIPTION
CERTIFIED TO: TITLE No.: EFA5016NYRK The certifications herein are not transferable. 1. New Millennium Bank, ISAQA/ATIMA 2. LILY & OUR TOWN, LLC 3. Everest Abstract Services, LLC 4. First American Title Insurance Company		
Property Situated at: 522 Route 303 Orangeburg Town of Orangetown County of Rockland State of New York	Tax Designation: Section: 074.007 Block: 0001 Lot: 001.000	
Drawn By: MV		Checked By: DWR

Reproduction or copying of this document may be a violation of copyright law unless permission of the author and / or copyright holder is obtained.

NOTICE: © 2024 Earl B. Lovell-S.P. Belcher, Inc. All Rights Reserved
Unauthorized alteration or addition to a survey map bearing
a licensed land surveyor's seal is a violation of section
7209, sub-division 2, of the New York State Education Law.

EARL B. LOVELL – S.P. BELCHER, INC.
Land & City Surveyors - Incorporated 1933

 77-16 164 Street
Fresh Meadows, NY 11366
Tel: 212-732-1381
E-mail: lovellbelcher@gmail.com
www.lovellbelcher.com
Records of NY Land Surveyor

NOT VALID UNTIL SEALED

A copy of this document without a proper application of the surveyor's inked or embossed seal should be assumed to be an unauthorized copy.