

L42TR PRODUCT OVERVIEW


- Cooking system: Ceramic Briquettes over Ceramic Burners and Trident™ Burner, 73000 BTUs
- Impressive Heat Distribution—resulting in even cooking
- Independent cooking zones—3 burners
- Generous capacity—1,200 square inches of cooking surface (855 primary, 345 secondary)
- Slow-cooking excellence—with a dual-portion rotisserie internally powered by a heavy-duty three-speed motor, and a rear infrared burner delivering up to 15,000 BTU
- Indulgent extra—premium smoker box included
- Beautiful illumination—luminous blue-lit control knobs
- Steady performance—heat-stabilizing design
- Reliable speed—Hot Surface Ignition system lights burners quickly and safely
- Perfect clarity—dual halogen grill surface lights
- Quick visibility—temperature gauge
- Easy opening—Lynx Hood Assist
- Smooth movement—fluid rotation handle
- Premier platform—stainless steel grilling grates

PRODUCT TECHNICAL SPECIFICATIONS

- PRODUCT DIMENSIONS: WIDTH: 42" / HEIGHT: 22" / DEPTH: 27.88" / CUT OUT DIMENSIONS: WIDTH: 41" / HEIGHT: 18.88" / DEPTH: 24.50"
- SHIPPING DIMENSIONS: WIDTH: 51.5" / HEIGHT: 34" / DEPTH: 34" / SHIPPING WEIGHT: 318 POUNDS
- GAS REQUIREMENTS: SHIPS IN LIQUID PROPANE OR NATURAL GAS FROM FACTORY
- ELECTRICAL REQUIREMENTS: INSTALLATION REQUIRES AN OUTDOOR 120V/150W ELECTRICAL OUTLET ADJACENT TO PRODUCT
- COOKING CONFIGURATION: BUILT-IN GRILL WITH 1 TRIDENT™ INFRARED BURNER AND 2 CERAMIC BURNERS AND ROTISSERIE

PRODUCT SPECIFICATIONS & INSTALLATION

LYNX BUILT-IN 42" GRILL (L42TR)

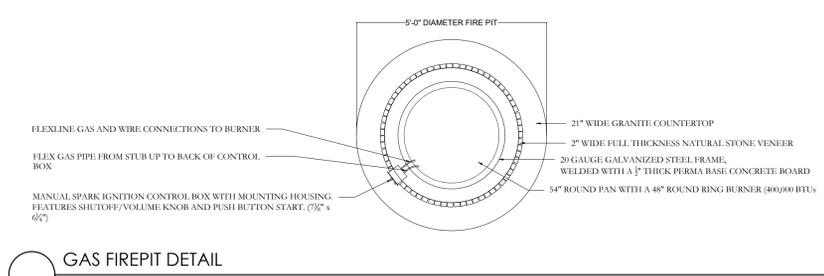

GAS FIREPIT DETAIL

POOL EMPTYING:

ALL POOL EMPTYING SHALL BE IN ACCORDANCE WITH NYSDEC RECOMMENDATIONS, AS FOLLOWS:

1. CHLORINE RESIDUAL SHALL BE REDUCED TO <0.1PPM.
2. PH SHALL BE WITHIN NORMAL RANGE (6-9).
3. POOL WATER SHALL BE PUMPED TO LEVEL SPREADER AT RATE NOT TO EXCEED 25 GPM.

AS-BUILT SURVEY

JAMES G. SCHEUERMANN
19 HOYT ROAD
WARWICK, NEW YORK
LAST REVISED: SEP 10, 2024

SINGER

LANDSCAPE ARCHITECTURE
NATURAL SYSTEMS
NATIVE PLANTS

Biosphere
Landscape Architecture

180 OLD TAPPAN ROAD, BUILDING 5 SUITE 4
OLD TAPPAN, NJ 07675

INFO@BIOSPHEREIA.COM
T. 201.236.3628

DATE	DRN BY
7.17.2025	WRB

PROJECT TITLE

LANDSCAPE PLAN

SEAL + SIGNATURE

William R. Boyce
Landscape Architect
NJ - AS00773
NY - 002080

DRAWING TITLE

PROPOSED

DATE: 7.17.2025
PROJECT: 25-010-SINGER
DRAWING BY: WRB
SCALE: 1/16" = 1'-0"

L102