



12'-0" X 13'-4" CANOPY
QTY: 1

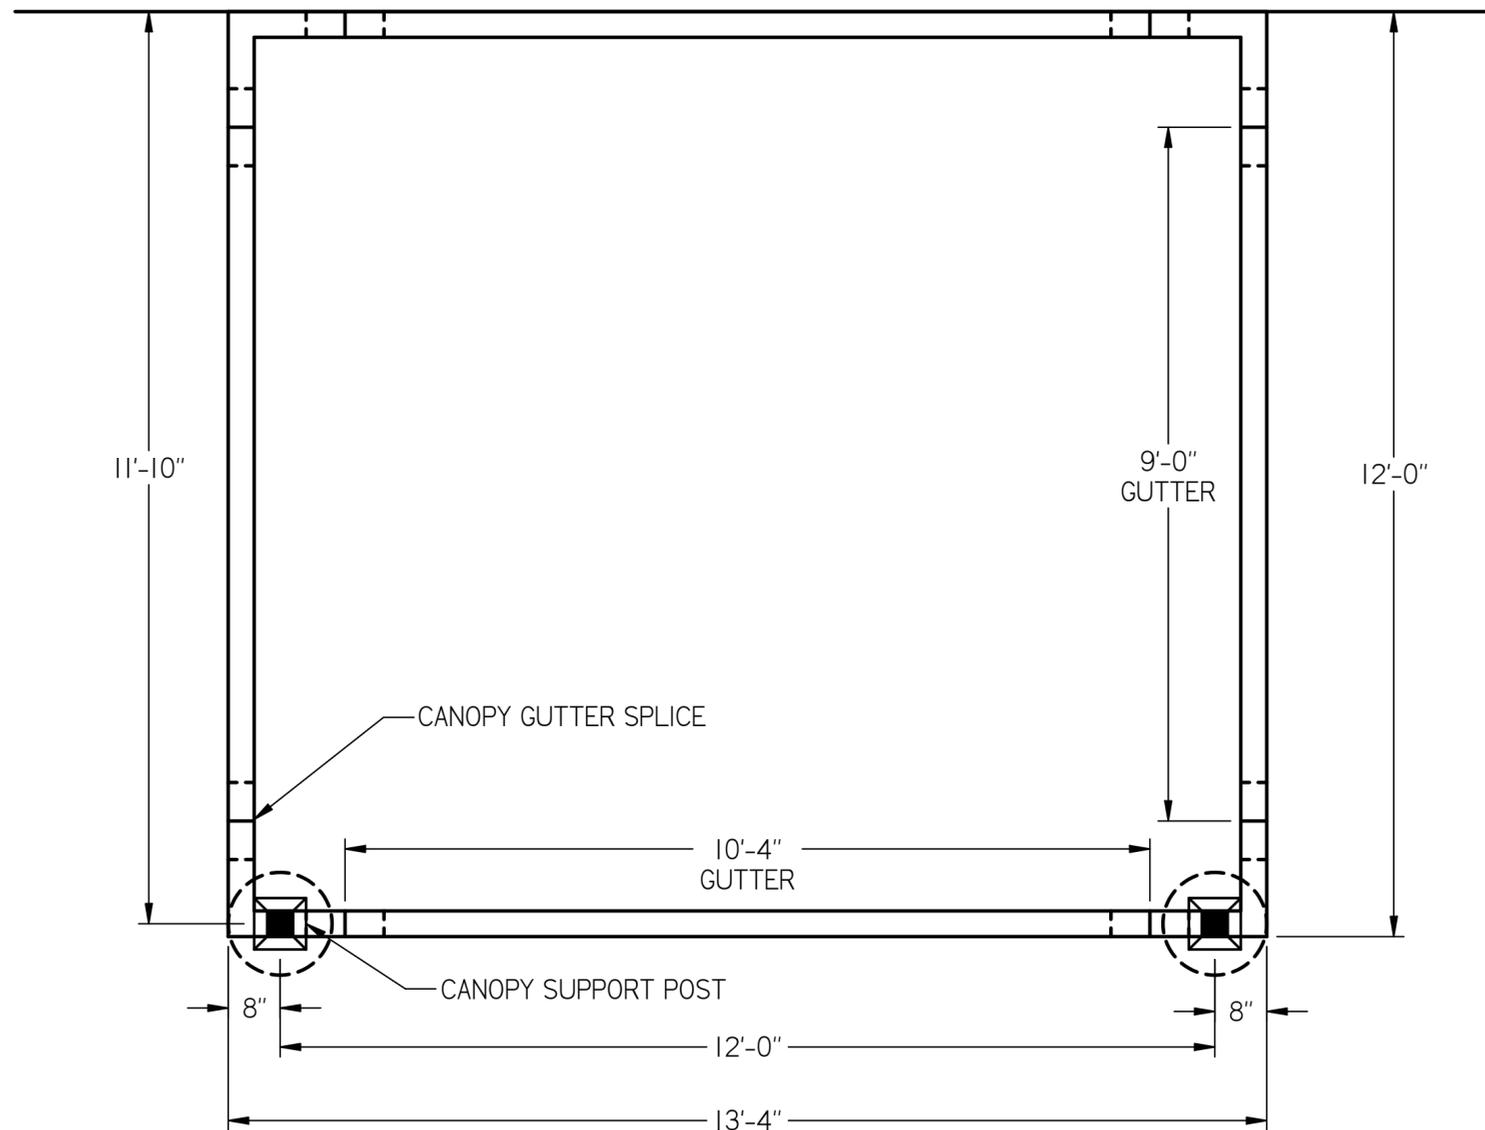

- NOTES:
1. CANOPY GUTTER ALONG BUILDING WALL MUST BE LAG BOLTED TO STUDS OR HEADER IN BUILDING WALL.
 2. ALL OTHER GUTTERS ARE SUPPORTED BY 4" X 4" POSTS AT LOCATIONS SHOWN.
 3. WATER DRAINS THROUGH SUPPORT POSTS AND EXITS NEAR THE BOTTOM ABOVE GRADE.
 4. CANOPY POST SUPPLIED AS 12' AND ARE CUT TO HEIGHT DESIRED DURING INSTALATION.




DWG. # 23938		UPSIDE INNOVATIONS LLC CINCINNATI, OHIO WWW.UPSIDEINNOVATIONS.COM PHONE: (513) 889-2492 FAX: (513) 672-2124	ALL DIMENSIONS IN INCHES UNLESS OTHERWISE SPECIFIED		XXXX ± 0.060" XXXXX ± 0.015" ANGLES ± 1°	DRAWING REVISION B
DATE	11/18/24		DATE	BY	REV	REVISION DESCRIPTION
SHEET REV	A	11/27	CEH	A	REVISED CANOPY WIDTH	
SCALE	1:20					
DRAWN	CEH					
CHECKED	SRF					
TITLE		SIZE				
LEMLE & WOLFF CANOPY / PEARL RIVER, NY		C				
The concepts and designs shown here-in are the exclusive proprietary property of UPSIDE INNOVATIONS LLC and may not be copied or used in any manner without written permission from UPSIDE INNOVATIONS.						SHEET # 01

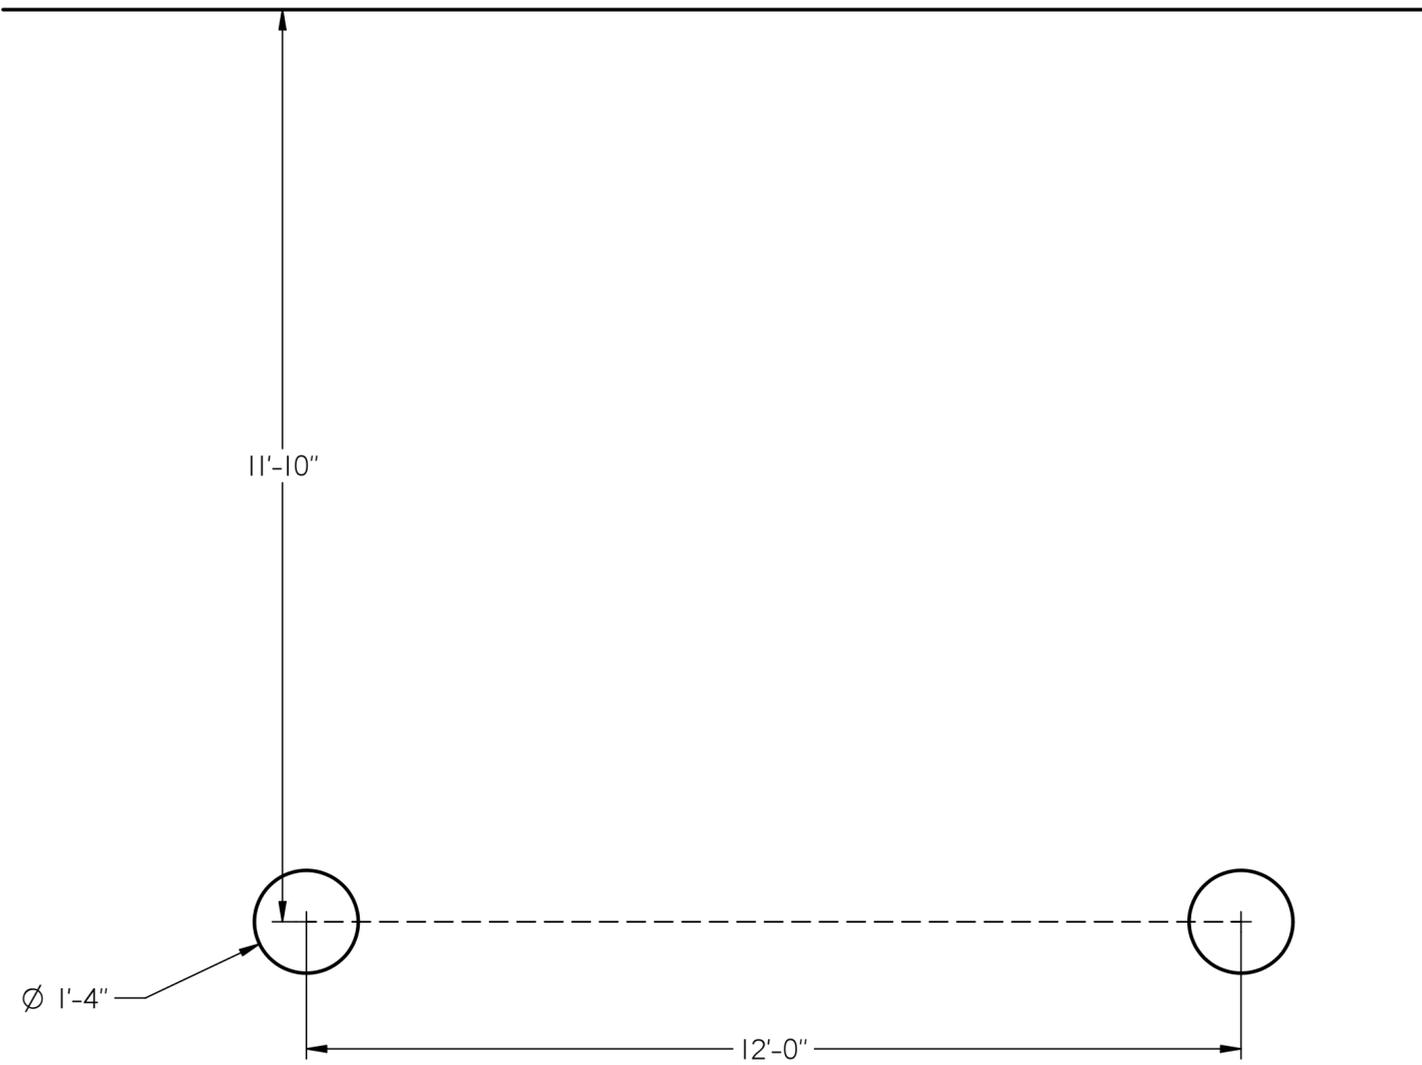

- NOTES:
1. DASHED LINES REPRESENT ALIGNED FOOTERS.
 2. FOOTERS MUST BE POURED FLUSH WITH GRADE.
 3. DIMENSIONS ARE TO BE TAKEN FROM THE SURFACES OF THE BUILDING WALLS WHERE THE CANOPY GUTTERS WILL BE ATTACHED.
 4. FOOTERS ARE 16" DIA. MINIMUM UNLESS OTHERWISE SPECIFIED.
 5. FOOTER DEPTH MUST BE 36" MINIMUM.



DWG. # 23938	<p>UPSIDE INNOVATIONS LLC CINCINNATI, OHIO WWW.UPSIDEINNOVATIONS.COM PHONE: (513) 899-2492 FAX: (513) 672-2124</p>	ALL DIMENSIONS IN INCHES UNLESS OTHERWISE SPECIFIED		XXX ± 0.060" XXXX ± 0.015" ANGLES ± 1"	DRAWING REVISION B	
DATE 11/18/24		DATE	BY	REV	REVISION DESCRIPTION	
SHEET REV --						
SCALE 1/20						
DRAWN CEH						
CHECKED SRF						
TITLE LEMLE & WOLFF CANOPY / PEARL RIVER, NY	SIZE C					
The concepts and designs shown here-in are the exclusive proprietary property of UPSIDE INNOVATIONS LLC and may not be copied or used in any manner without written permission from UPSIDE INNOVATIONS.					SHEET # 02	

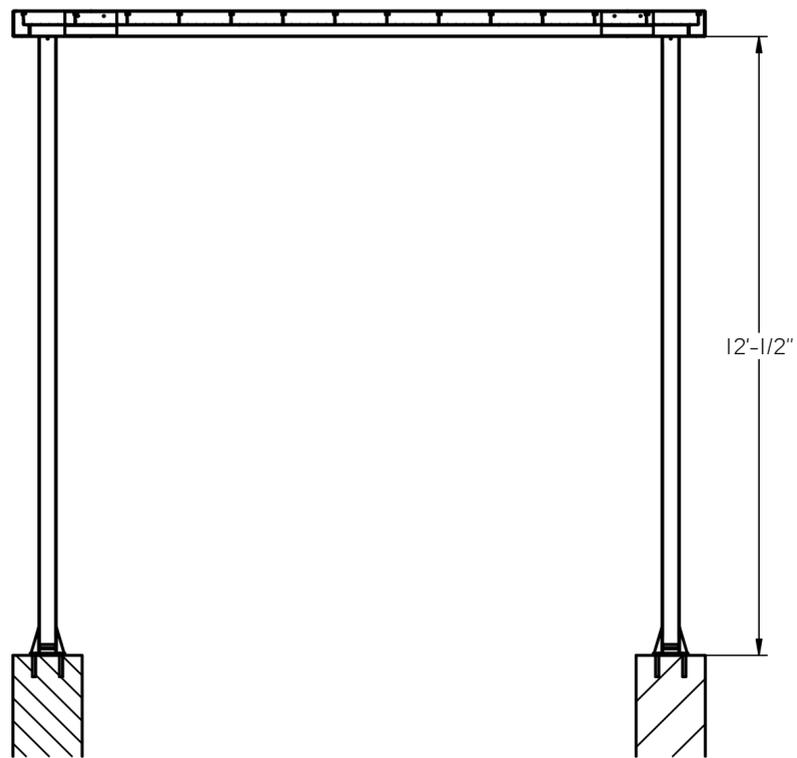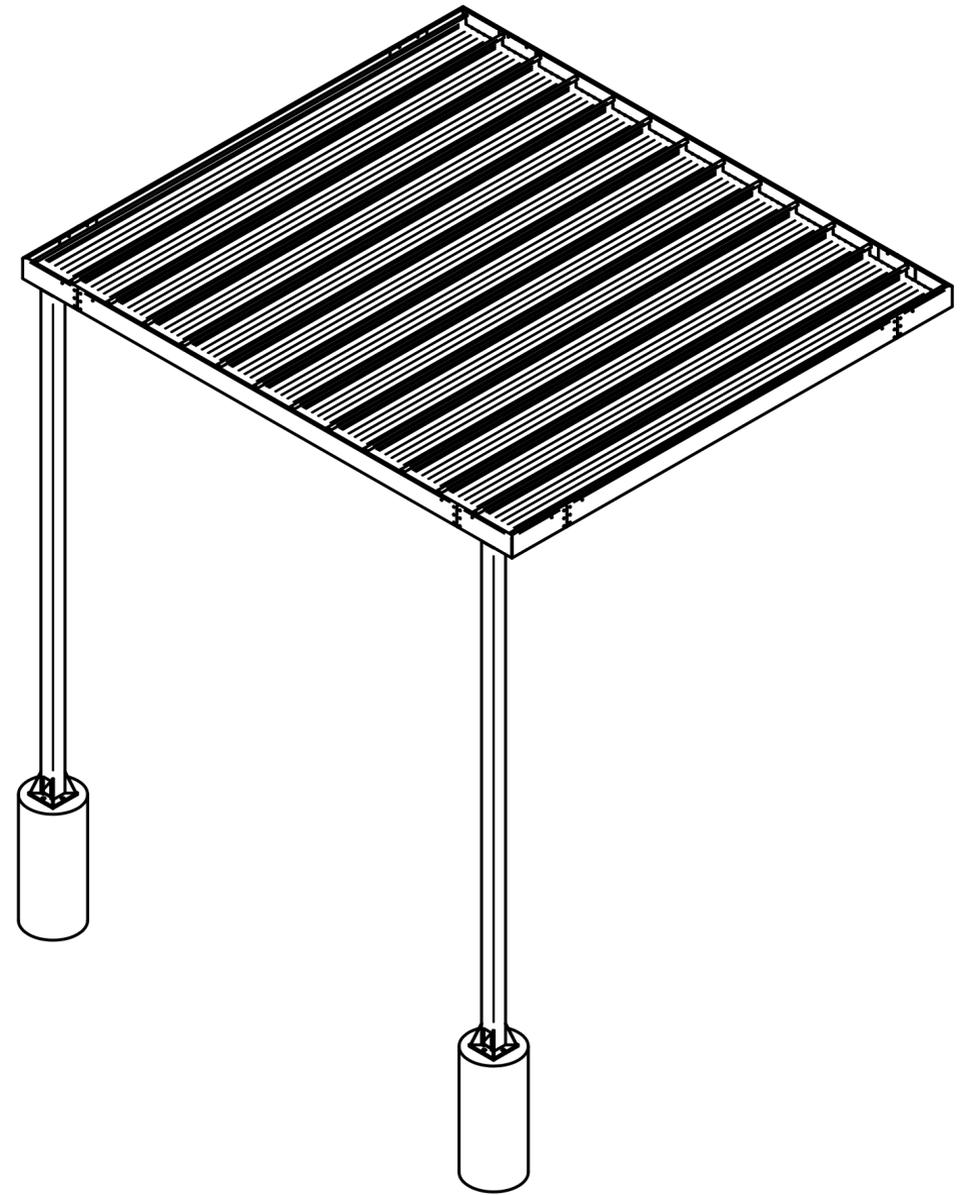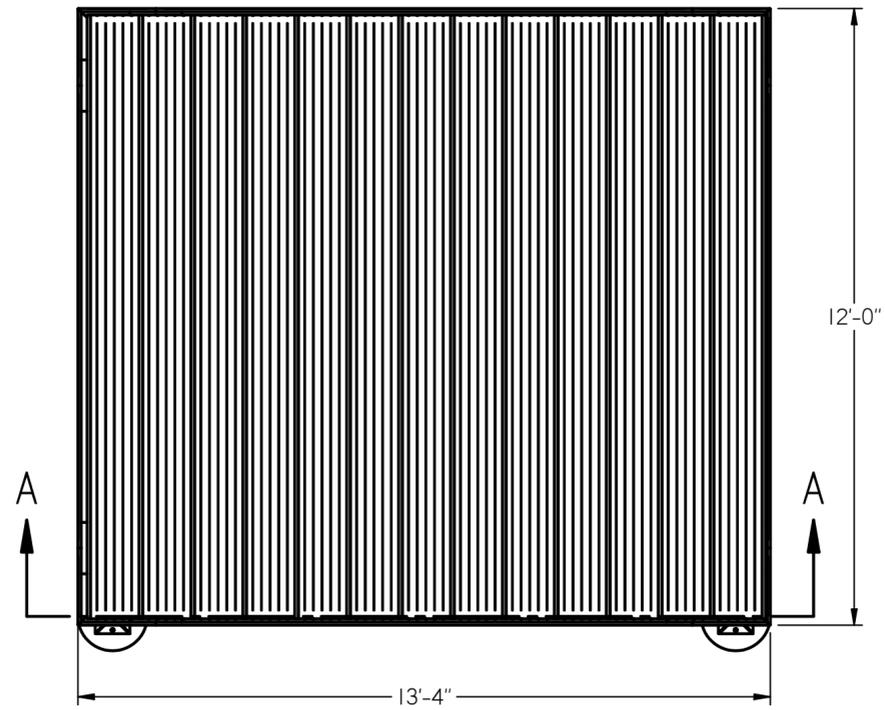


SECTION A-A




07/08/2025

DWG. # 23938	<p>UPSIDE INNOVATIONS LLC CINCINNATI, OHIO WWW.UPSIDEINNOVATIONS.COM PHONE: (513) 899-2492 FAX: (513) 672-2124</p>	ALL DIMENSIONS IN INCHES UNLESS OTHERWISE SPECIFIED		XXX ± 0.060" XXXX ± 0.015" ANGLES ± 1°	DRAWING REVISION B
DATE 11/18/24		DATE	BY	REV	REVISION DESCRIPTION
SHEET REV --					
SCALE 1:30					
DRAWN CEH					
CHECKED SRF					
TITLE LEMLE & WOLFF CANOPY / PEARL RIVER, NY	SIZE C				
The concepts and designs shown here-in are the exclusive proprietary property of UPSIDE INNOVATIONS LLC and may not be copied or used in any manner without written permission from UPSIDE INNOVATIONS.					SHEET # 03

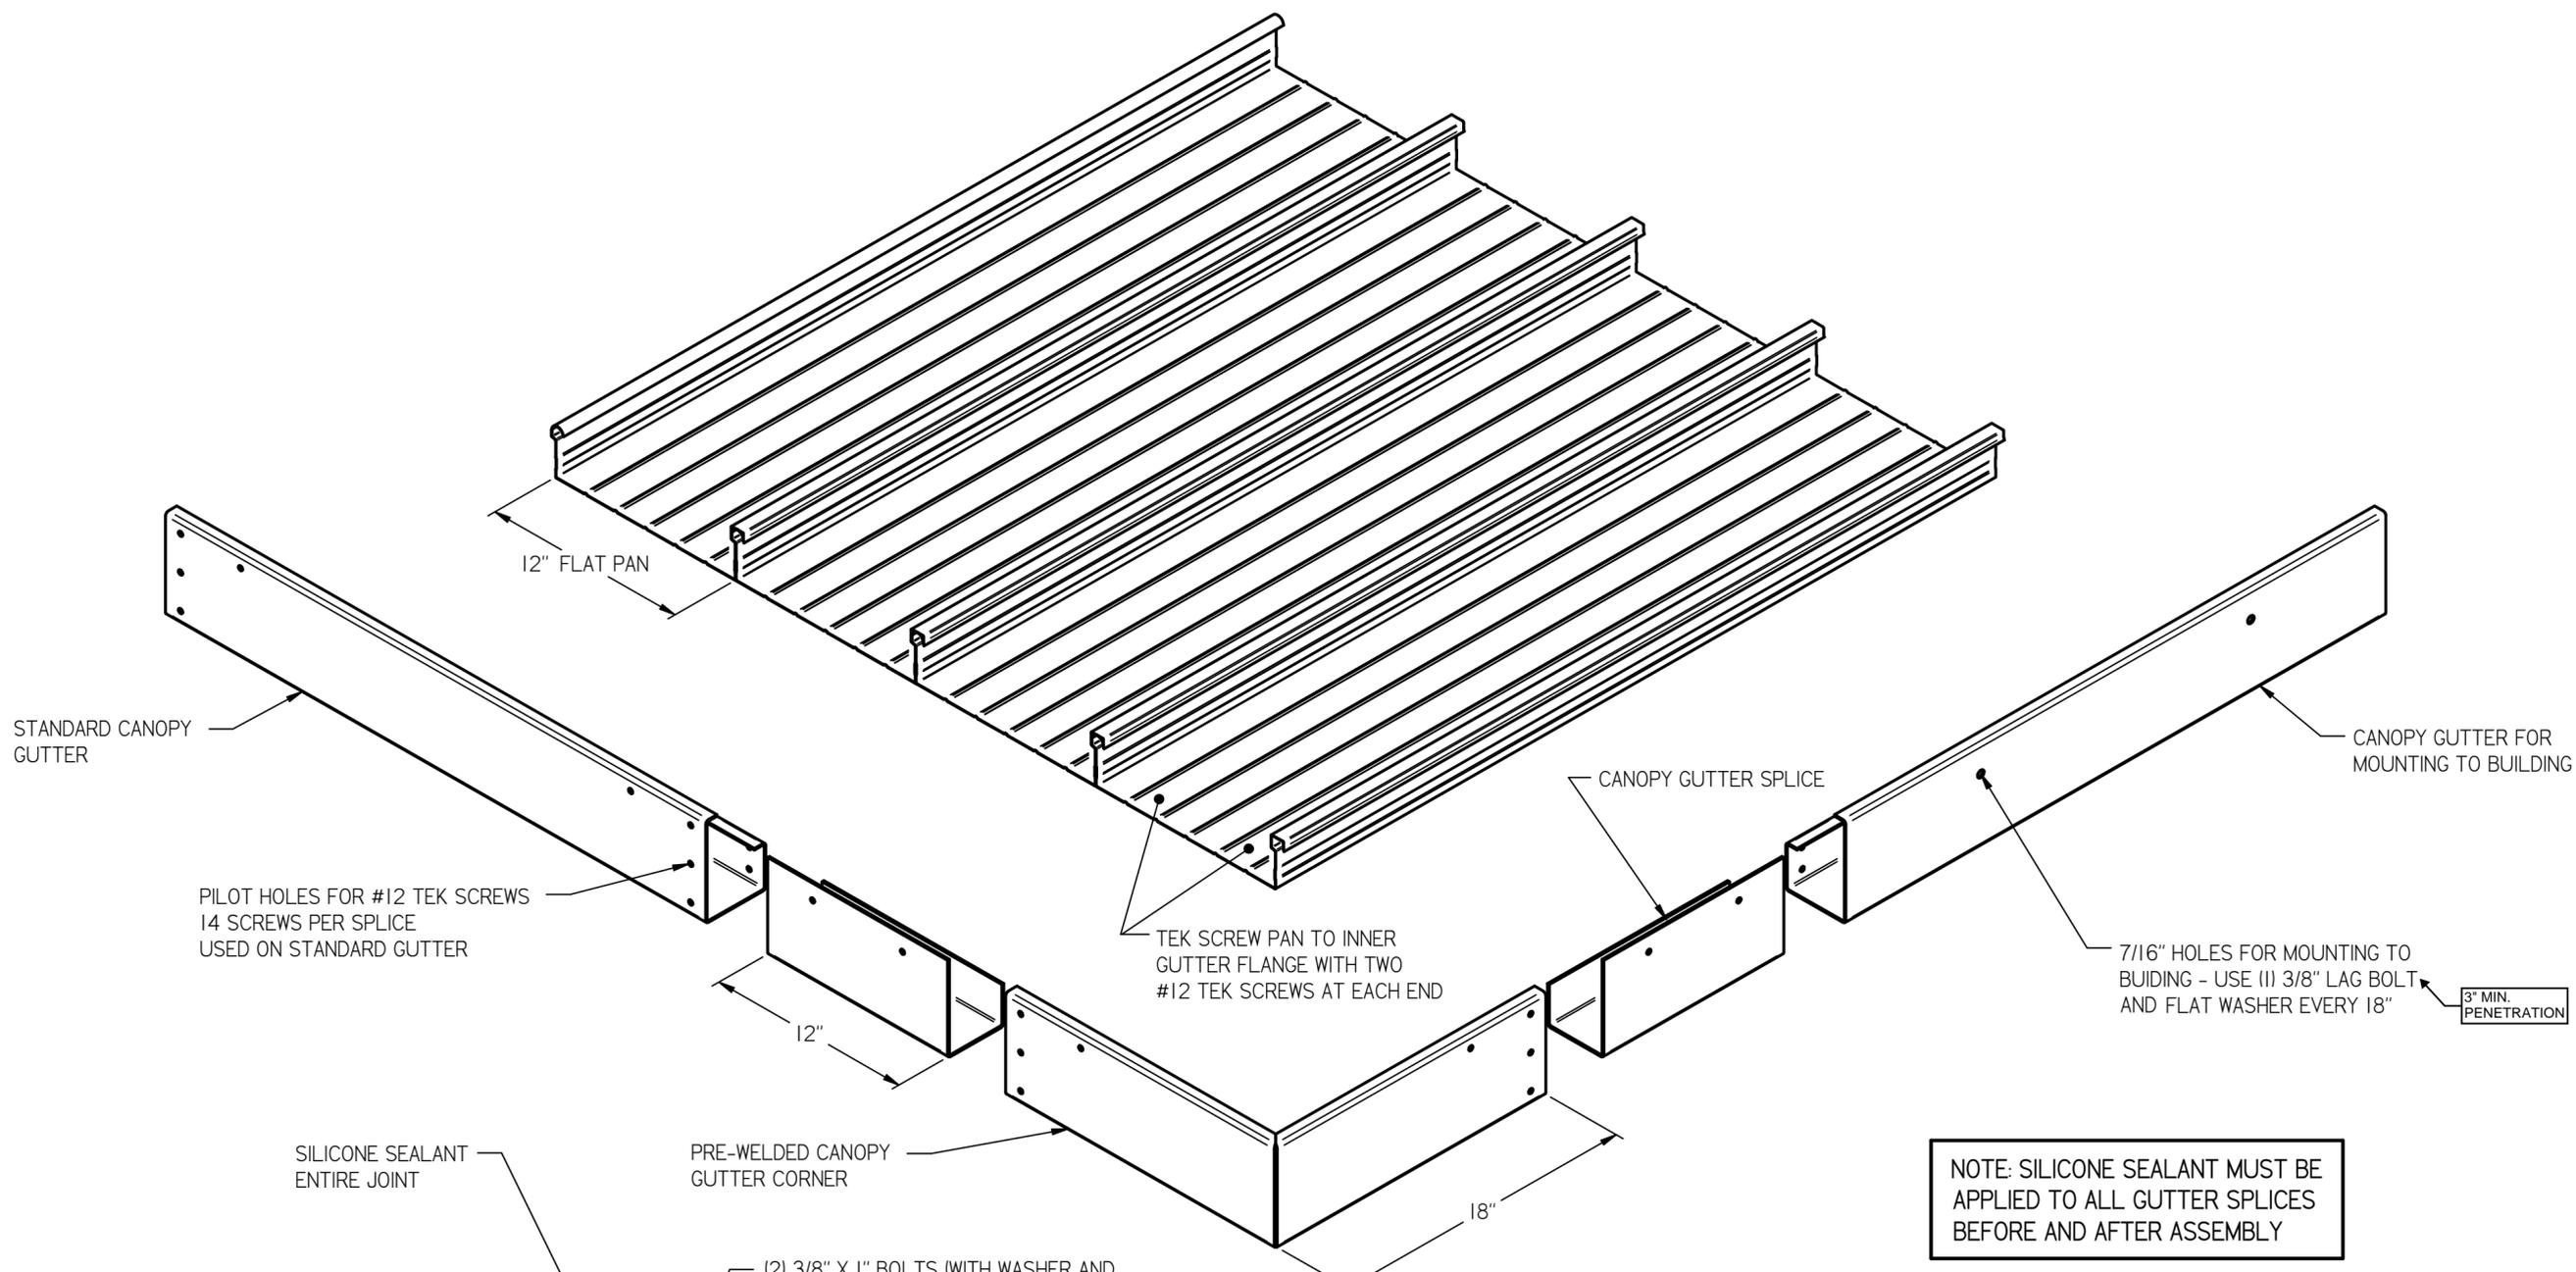

NOTE: SILICONE SEALANT MUST BE
APPLIED TO ALL GUTTER SPLICES
BEFORE AND AFTER ASSEMBLY

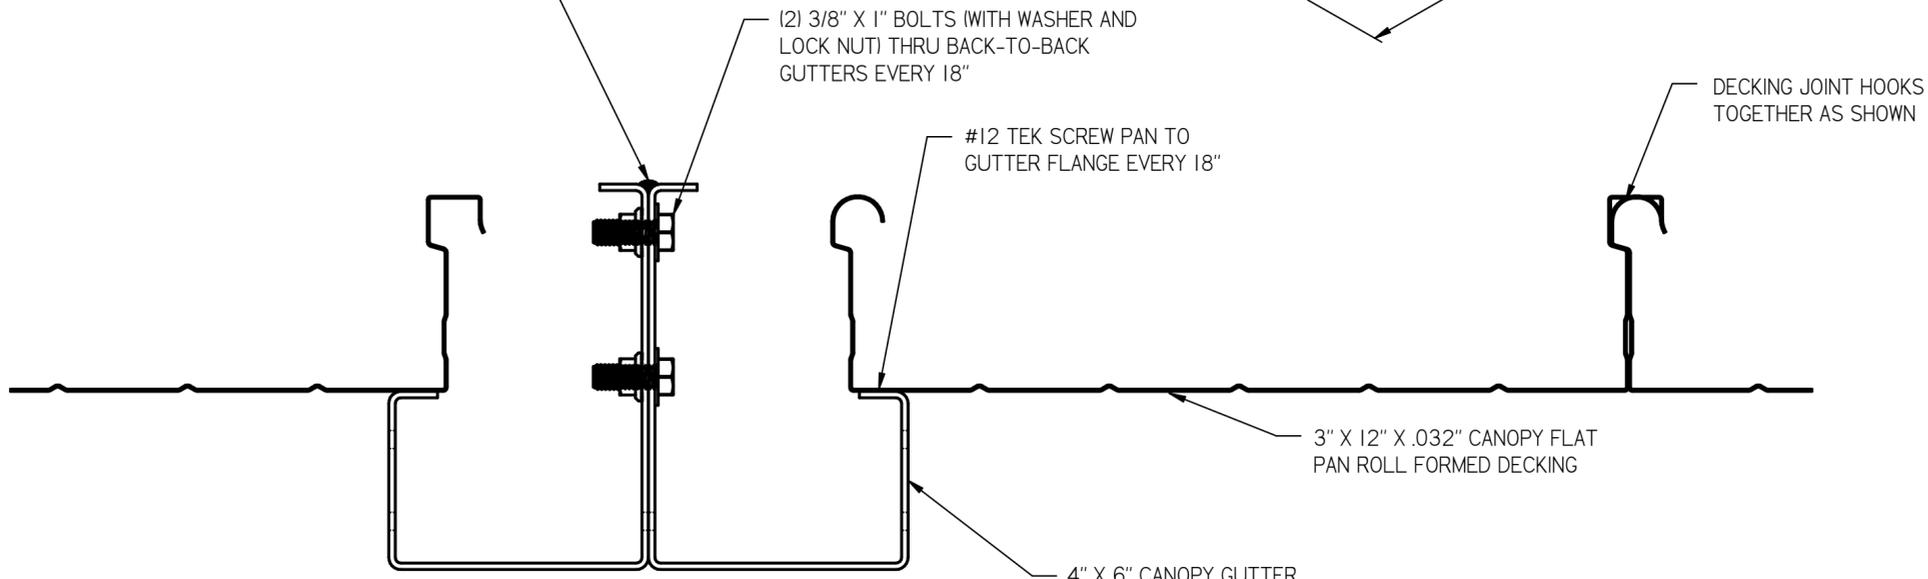


CANOPY GUTTER JOINT DETAIL




07/08/2025

DWG #	CANOPY TOP RF FP	<p>UPSIDE INNOVATIONS LLC CINCINNATI, OHIO WWW.UPSIDENOVATIONS.COM PHONE: (513) 889-2492 FAX: (513) 672-2124</p>	ALL DIMENSIONS IN INCHES UNLESS OTHERWISE SPECIFIED		XXX ± 0.06" XXX ± 0.030"	FRACTIONAL ± 1/16" ANGLES ± 1°	
DATE	4/2/19		DATE	BY	REV	REVISION DESCRIPTION	
REVISION	--						
SCALE	N/A						
DRAWN	SRF						
CHECKED	KRS						
TITLE	UPSIDE CANOPY DETAIL - CANOPY TOP CONSTRUCTION WITH ROLL FORM FLAT PAN DECKING	SIZE	C				

The concepts and designs shown here-in are the exclusive proprietary property of UPSIDE INNOVATIONS LLC and may not be copied or used in any manner without written permission from UPSIDE INNOVATIONS.

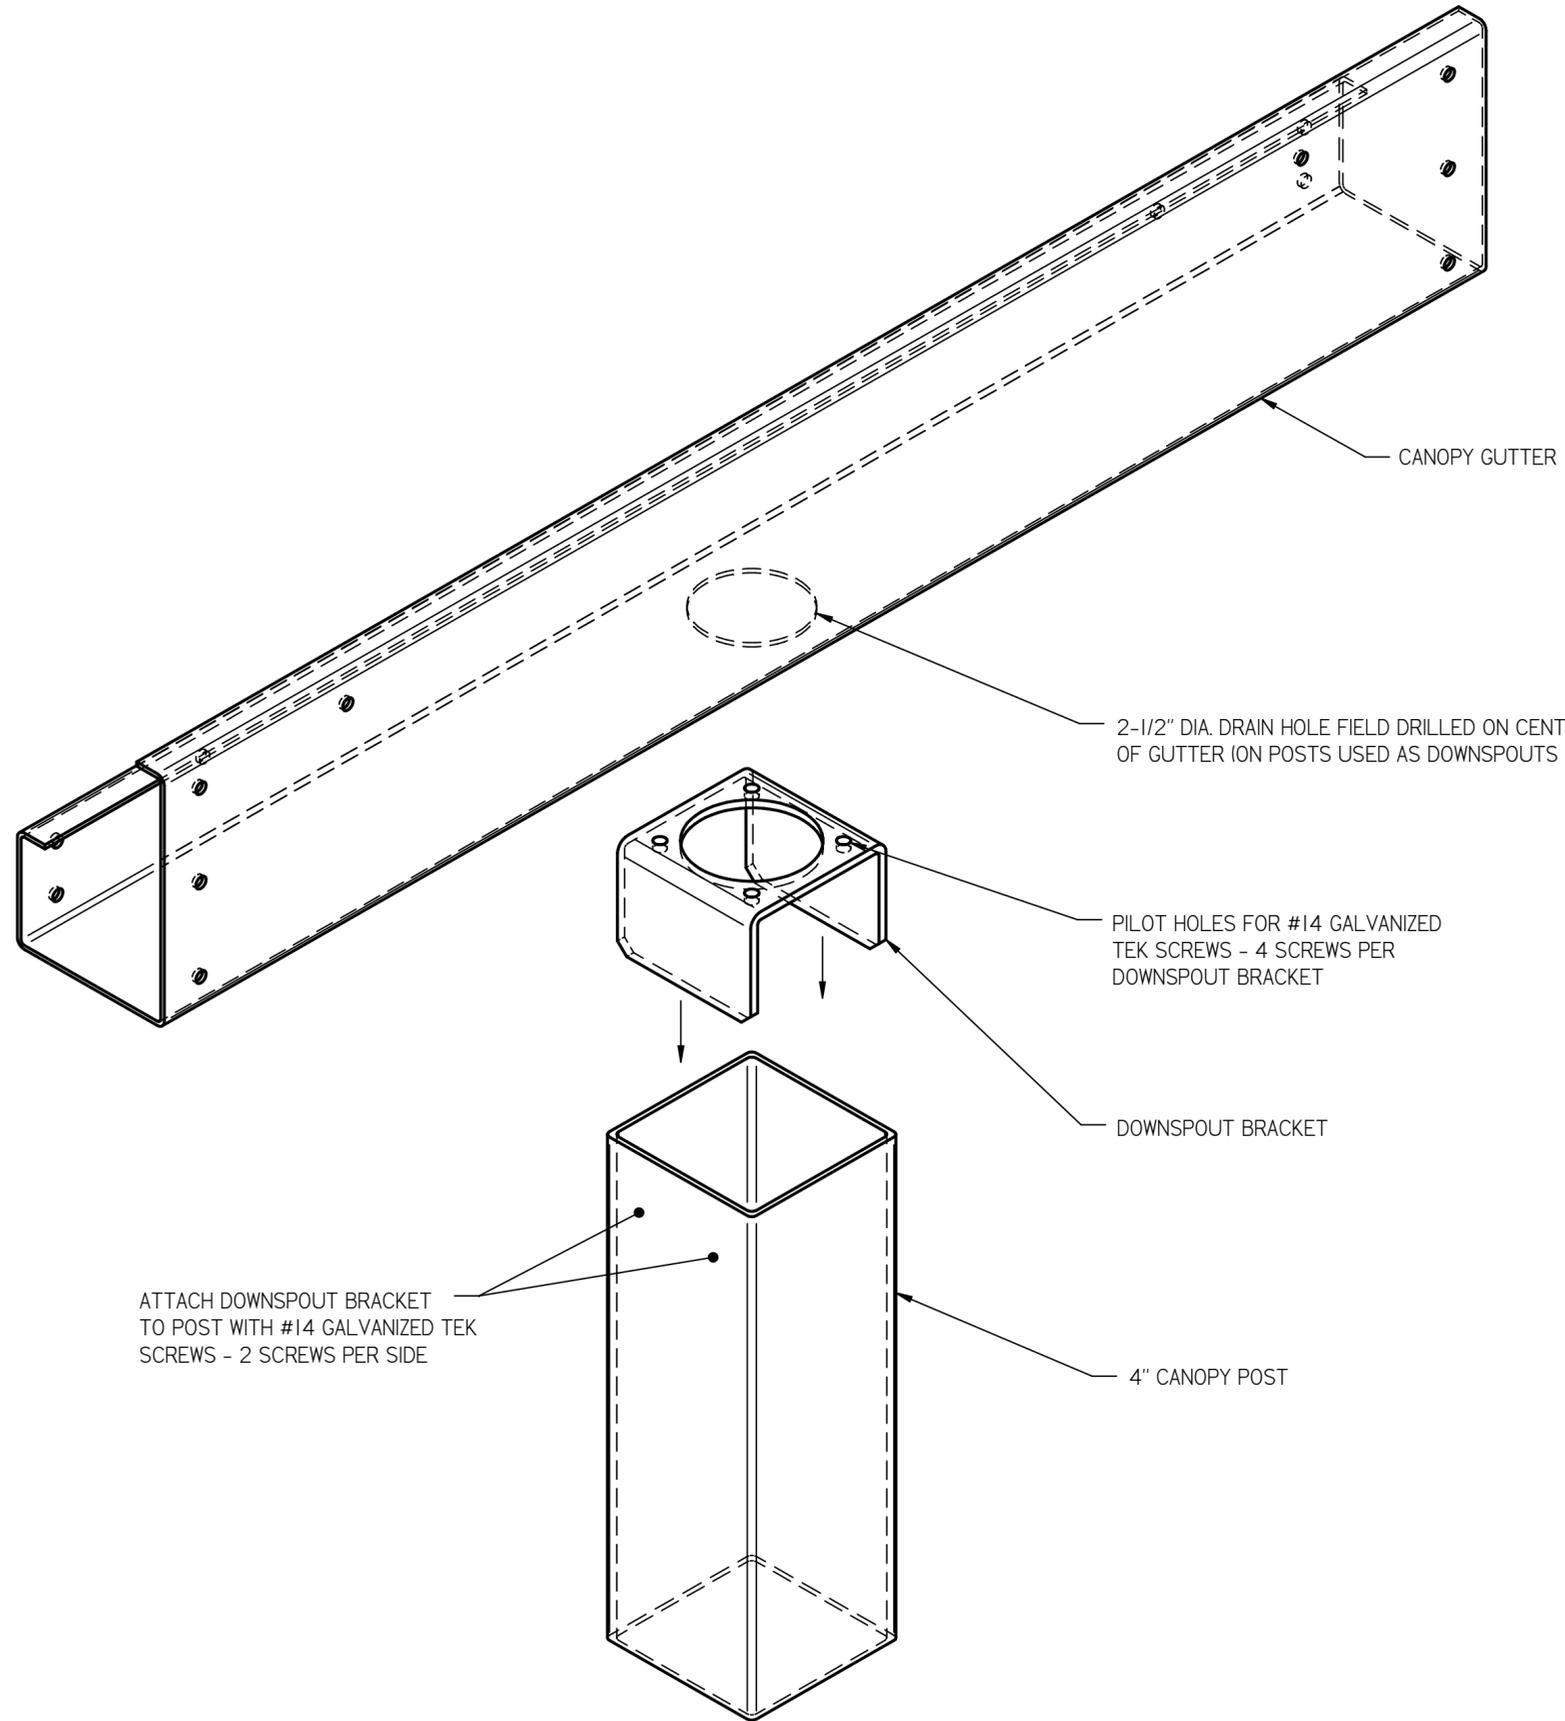


NOTE: SILICONE SEALANT MUST BE APPLIED TO ALL GUTTER SPLICES BEFORE AND AFTER ASSEMBLY

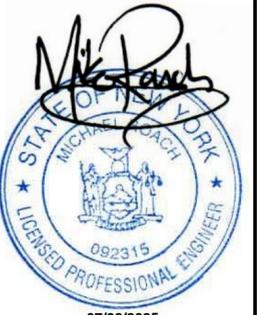

07/08/2025

DWG #	CANOPY POST	ALL DIMENSIONS IN INCHES UNLESS OTHERWISE SPECIFIED		XXX ± 0.06"	FRACTIONAL ± 1/16"
DATE	7/27/11	UNLESS OTHERWISE SPECIFIED		XXXX ± 0.030"	ANGLES ± 1°
REVISION	A	DATE	BY	REV	REVISION DESCRIPTION
SCALE	1:3	6/11/14	SF	A	ADDED HARDWARE MATERIAL INFORMATION
DRAWN	SRF				
CHECKED	KRS				
TITLE	UPSIDE CANOPY DETAIL - CANOPY GUTTER TO POST ASSEMBLY	SIZE	C		

The concepts and designs shown here-in are the exclusive proprietary property of UPSIDE INNOVATIONS LLC and may not be copied or used in any manner without written permission from UPSIDE INNOVATIONS.

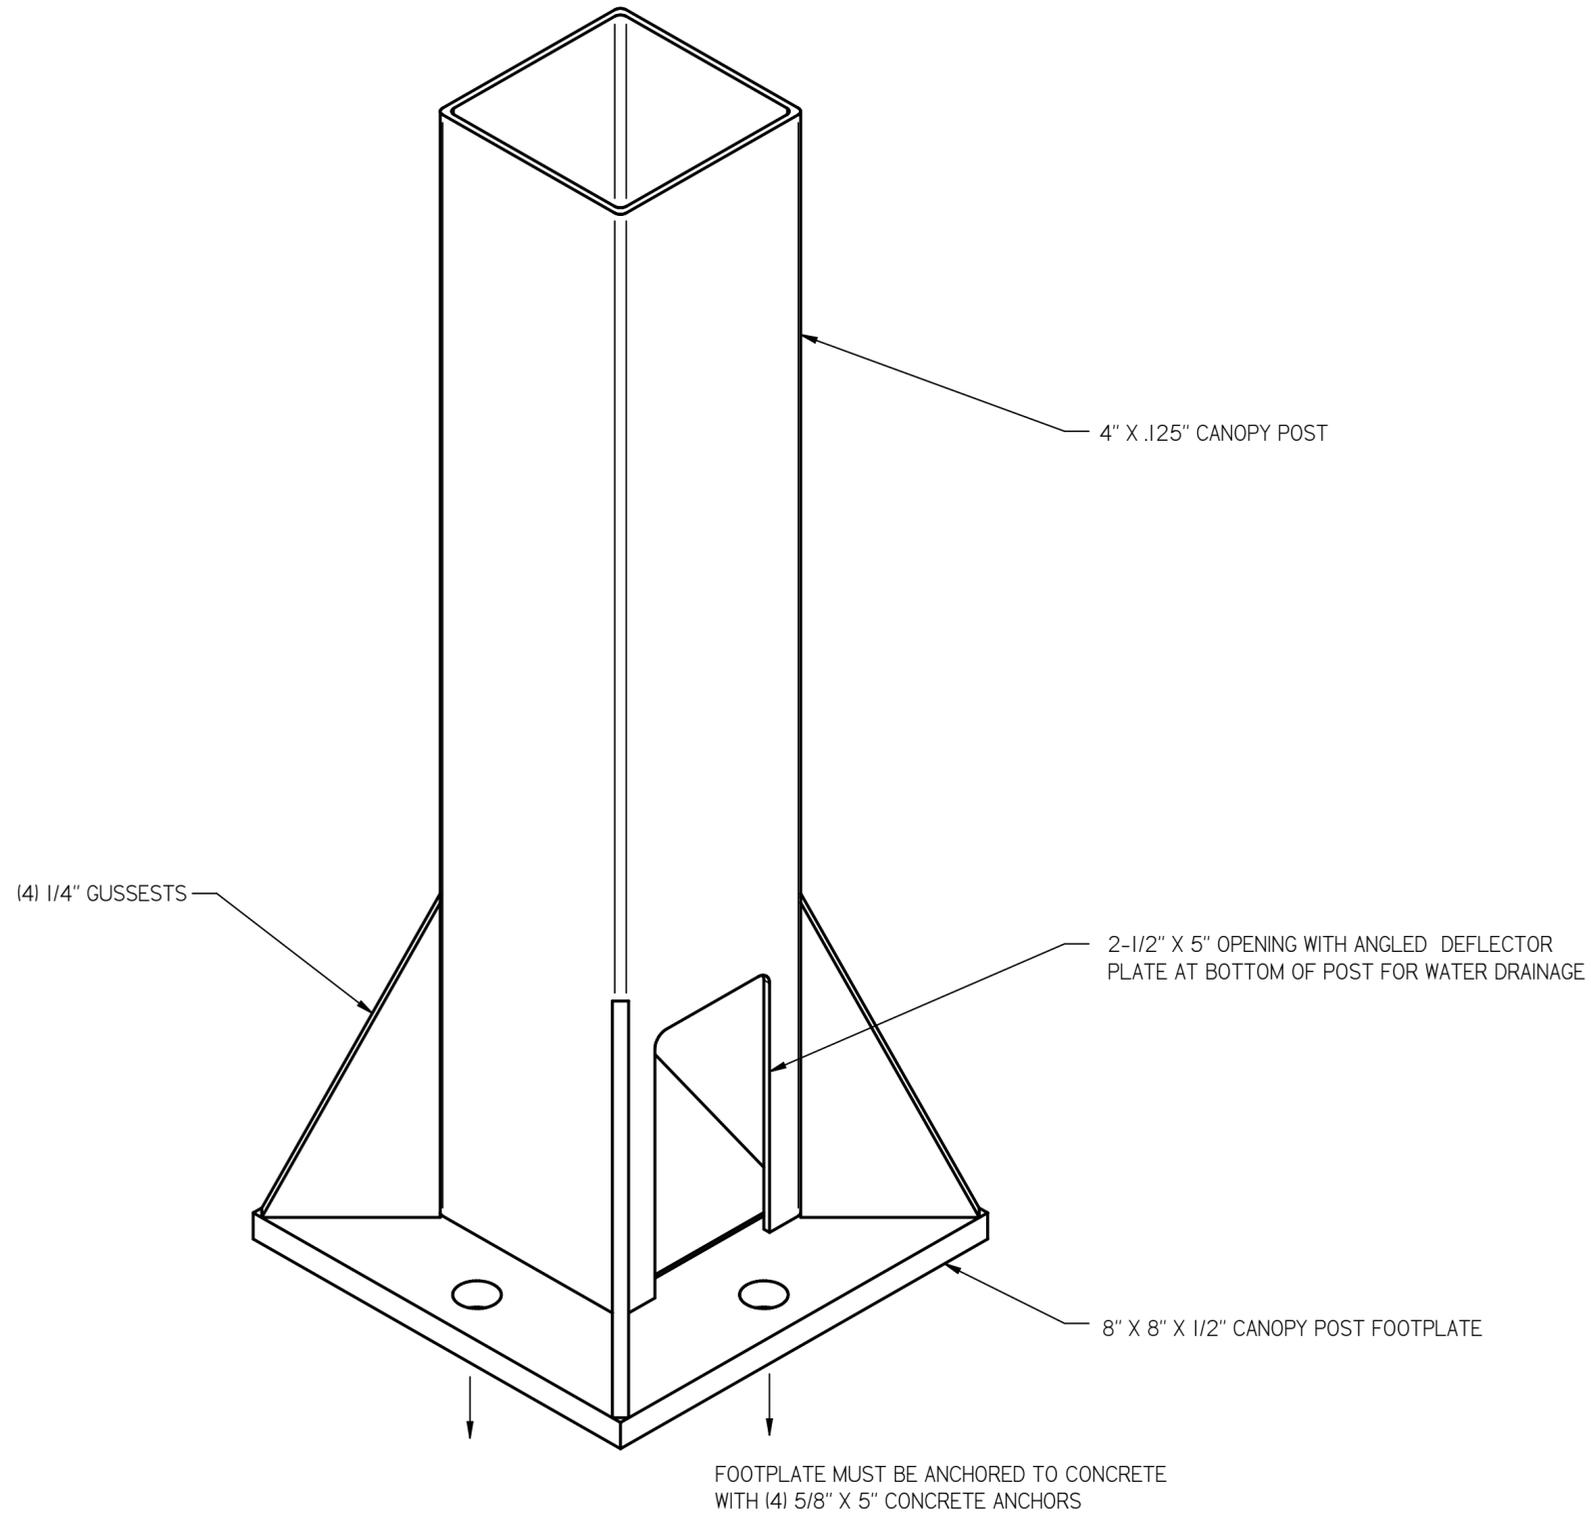

FOOTPLATE MUST BE ANCHORED TO CONCRETE WITH (4) 5/8" X 5" CONCRETE ANCHORS



07/08/2025

DWG # CANOPY FOOTPLATE		<p>UPSIDE INNOVATIONS LLC P.O. BOX 428511 - CINCINNATI, OHIO 45242 PHONE: (513) 404-7073 FAX: (513) 672-2124</p>	ALL DIMENSIONS IN INCHES UNLESS OTHERWISE SPECIFIED		XXX ± 0.06" XXXX ± 0.030"	FRACTIONAL ± 1/16" ANGLES ± 1°
DATE	9/27/11		DATE	BY	REV	REVISION DESCRIPTION
REVISION	--					
SCALE	1:2					
DRAWN	SRF					
CHECKED	KRS					
TITLE UPSIDE CANOPY DETAIL - CANOPY FOOTPLATE ASSEMBLY		SIZE C				

The concepts and designs shown here-in are the exclusive proprietary property of UPSIDE INNOVATIONS LLC and may not be copied or used in any manner without written permission from UPSIDE INNOVATIONS.