


Copyright Reserved

The Contractor shall verify and be responsible for all dimensions. DO NOT scale the drawings. Any errors or omissions shall be reported to Stantec without delay.
The Copyrights to all designs and drawings are the property of Stantec. Reproduction or use for any purpose other than that authorized by Stantec is forbidden.

Consultants

Legend

Notes

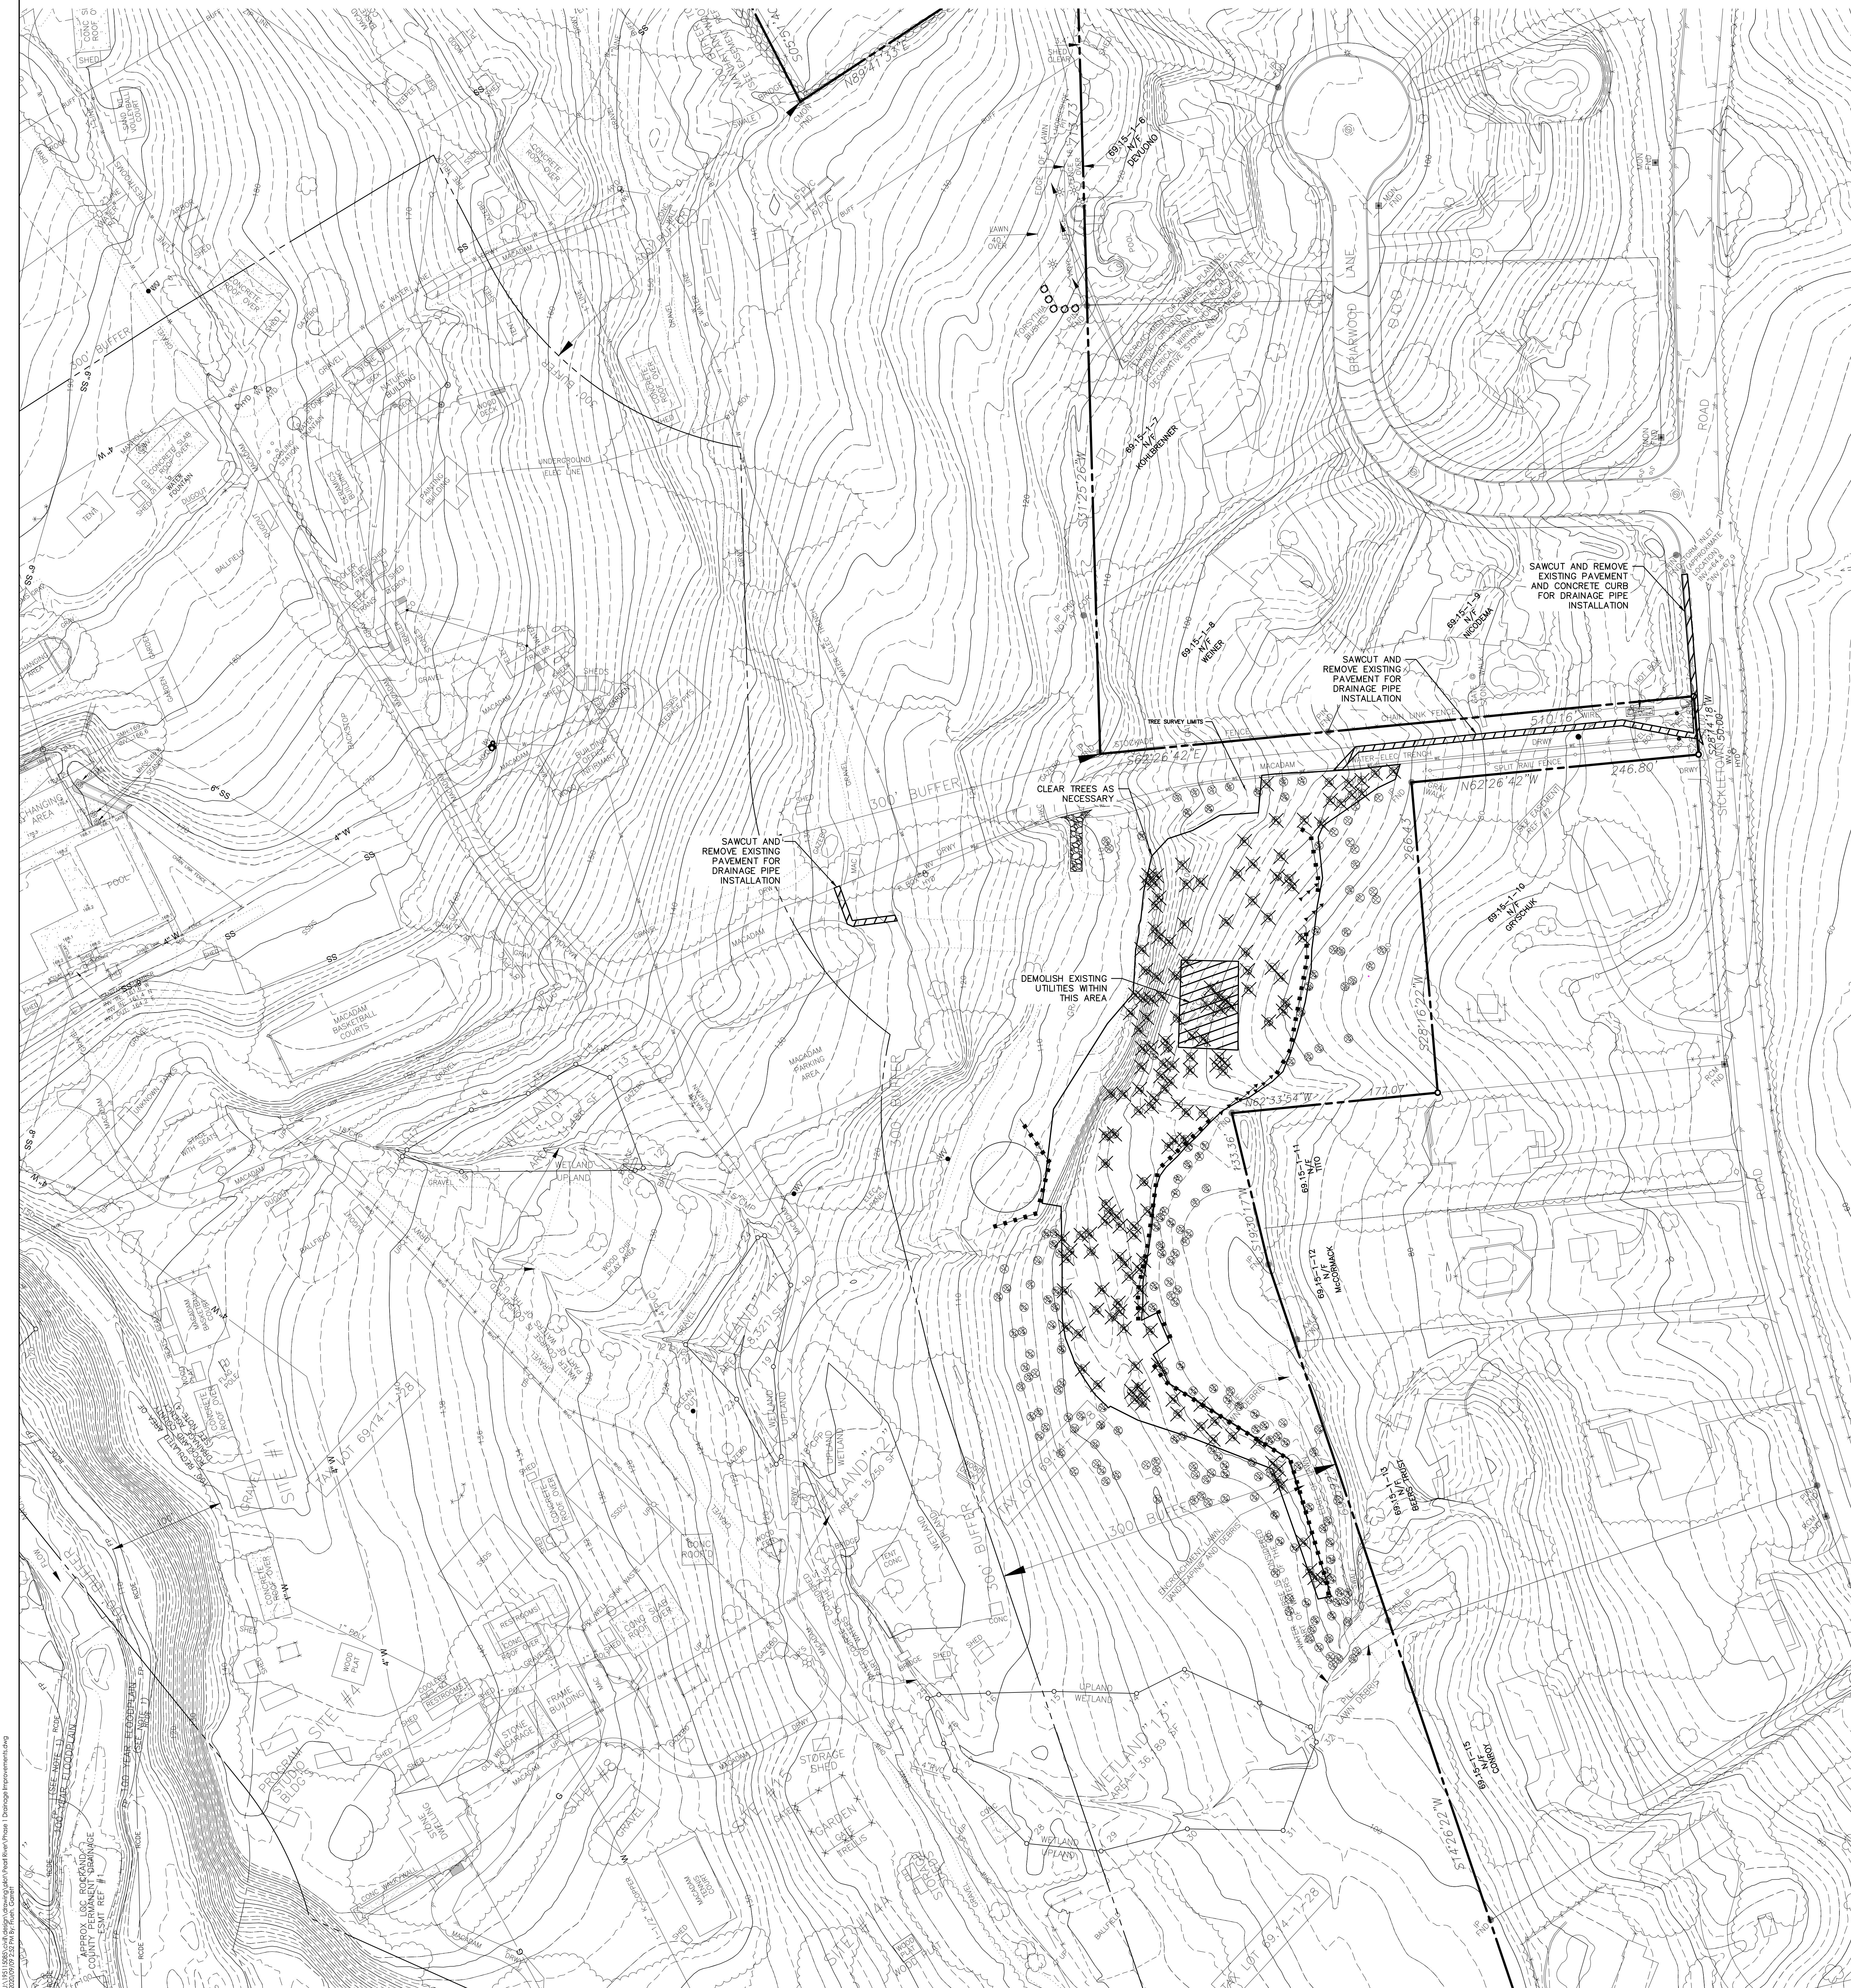

TREE LEGEND

1. EXISTING CONDITIONS ARE TAKEN FROM A SURVEY PREPARED BY JAY A. GREENWELL, PLS., LLC, LAST UPDATED AUGUST 2019.


SIZE IN INCHES (LARGEST DIA SHOWN IN TWN/TRIPLE)
LETTER INDICATES TREE TYPE (SEE BELOW)
SECOND NUMBER (2), (3) INDICATES TWN/TRIPLE

TREE TO BE REMOVED

- A = ASH
- B = BIRCH
- BE = BEECH
- C = CHERRY
- CN = CHESTNUT
- E = ELM
- H = HACKBERRY
- IW = IRONWOOD
- L = LOCUST
- P = PINE
- PL = POPLAR
- M = MAPLE
- K = OAK
- T = TULIP
- S = SYCAMORE
- W = WALNUT
- DD = DEAD

LEGEND

- | | | | |
|---------|-----------------------------------|------|----------------------------------|
| CB | CATCH BASIN/FIELD INLET | HYD | HYDRANT |
| DL | DRAIN LINE | WV | WATER VALVE |
| DMH | DRAIN MANHOLE | GV | GAS VALVE |
| SMH | SANITARY MANHOLE | UP | UTILITY POLE |
| MH | MANHOLE | HW | HEADWALL |
| S | SANITARY SEWER LINE | CC | CLEARCUT |
| W | WATER LINE | CMP | CORRUGATED METAL PIPE |
| G | GAS LINE | CMPA | CORRUGATED METAL PIPE ARCH |
| E | ELECTRIC LINE | RCP | REINFORCED CONCRETE PIPE |
| OW | OVERHEAD WIRES | RCPA | REINFORCED CONCRETE PIPE ARCH |
| OW | FEDERAL WETLAND DELINEATION | FES | FLARED END SECTION |
| UPLAND | EXISTING CONTOUR | | AREA OF PAVEMENT/UTILITY REMOVAL |
| WETLAND | SPOT ELEVATION | | AREA OF TREE CLEARING |
| 142.5 | 100 YEAR FLOOD PLAIN | | SILT FENCE |
| FF | BUFFER LINE | | STONE CHECK DAM |
| RCDE | ROCKLAND COUNTY DRAINAGE EASEMENT | | STOCKPILED SOIL |
| | | | GRAVEL |

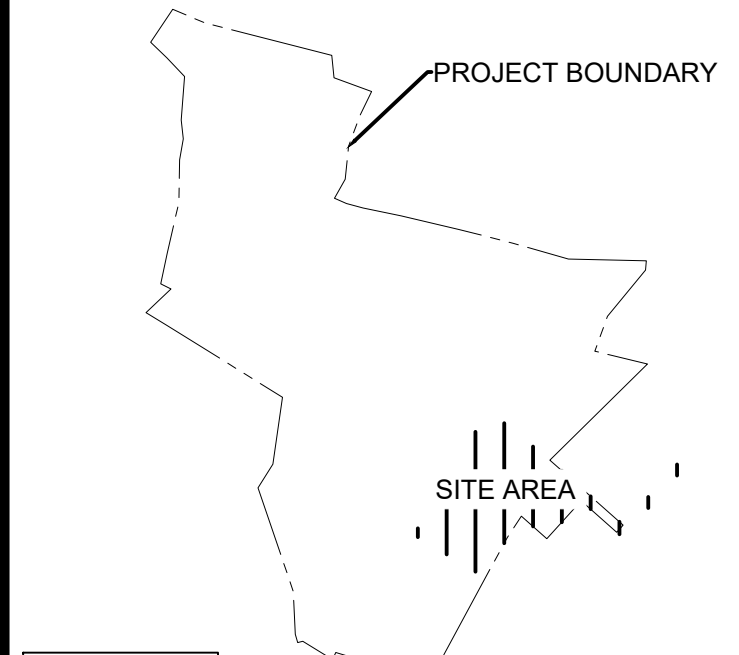

KEY MAP

3	REVISED PER TOWN COMMENTS	GCT	TAW	20.09.09
4	REVISED PER TOWN COMMENTS	GCT	TAW	20.06.23
3	REVISIONS FOR SWAPP	GCT	TAW	19.11.19
2	REVISED BASIN LAYOUT	GCT	TAW	19.01.11
1	REVISED BASIN	GCT	TAW	19.07.11
Revision				
1	ACADEMIC SUBMISSION	GCT	TAW	20.09.09
4	TOWN SUBMISSION	GCT	TAW	20.06.23
3	TOWN PLANNING BOARD SUBMISSION	GCT	TAW	19.11.06
4	ISSUED TO CLIENT	GCT	TAW	19.05.11
3	TOWN SUBMISSION	MJC	TAW	19.09.16
2	ISSUED TO CLIENT	GCT	TAW	19.07.11
1	TOWN SUBMISSION	GCT	TAW	19.06.23
Issued				
By: Appro: TYAMA.DD				

File Name: Phase 1 Drainage Improvements.dwg GCT TAW 19.06.23
Dwn: Crk: Dgr: TYAMA.DD

Permit/Seal



Client/Project
UJA FEDERATION OF NEW YORK

UJA Pearl River Day Camp
Proposed Improvements
Orangetown, New York



Title

EXISTING CONDITIONS & REMOVALS PLAN
SW MANAGEMENT IMPROVEMENTS

Project No. 195115085 Scale 1"=50'

Drawing No. Sheet Revision

C-100-SW 4 of 10 5

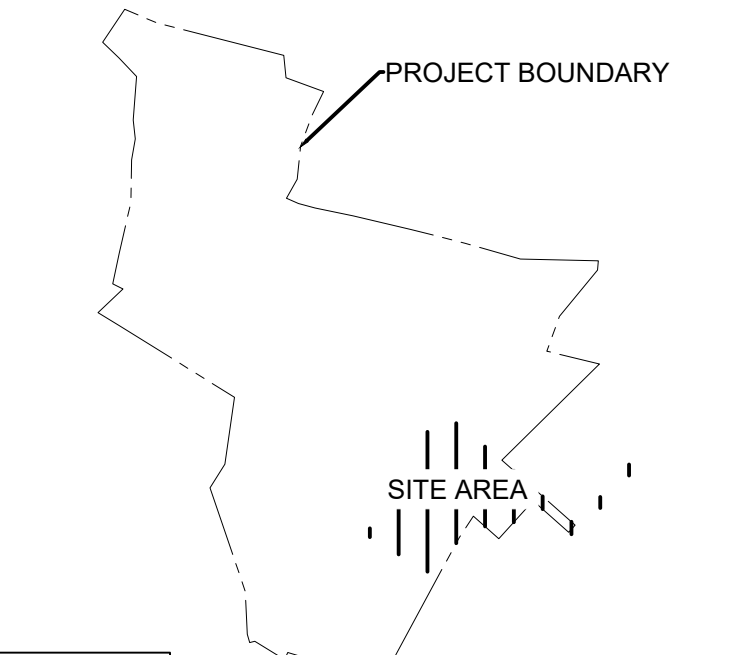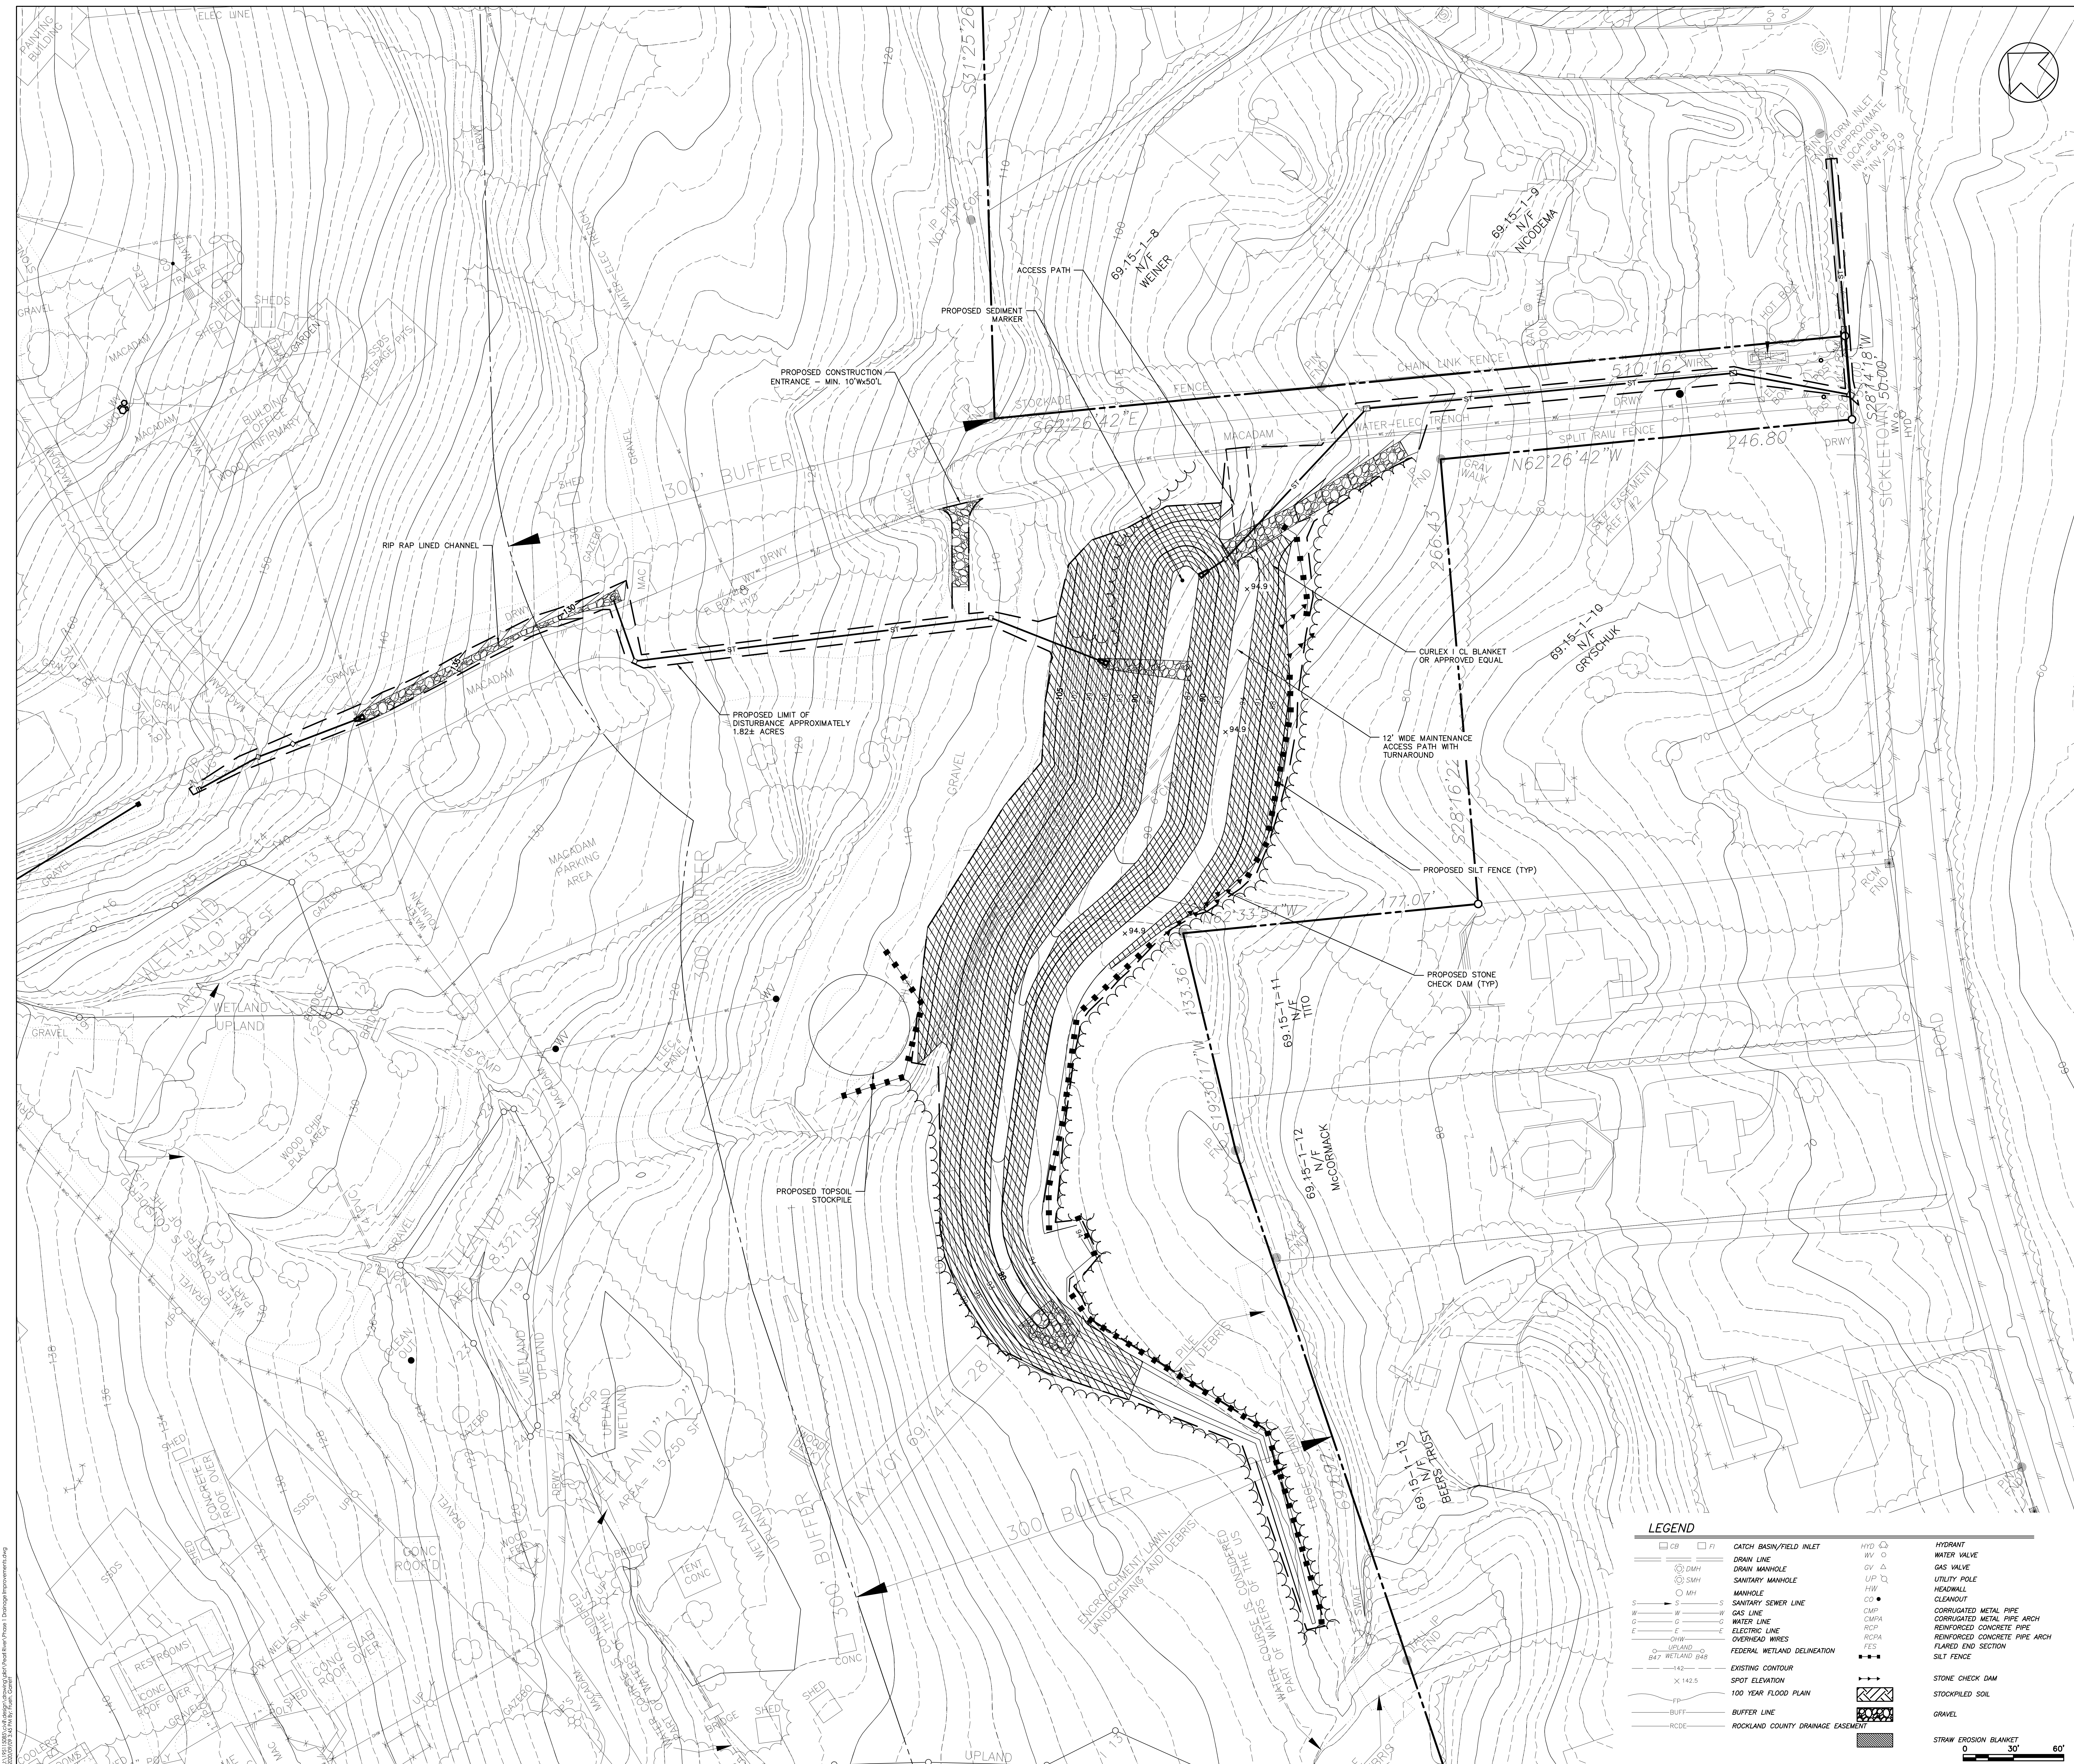

KEY MAP

3	REVISED PER TOWN COMMENTS	GCT	TAW	20.09.09
4	REVISED PER TOWN COMMENTS	GCT	TAW	20.06.23
5	REVISIONS FOR SHIPP	GCT	TAW	19.11.19
2	REVISED BASH LAYOUT	GCT	TAW	19.01.11
1	REVISED BASH	GCT	TAW	19.07.11
Revision				
7	ACADEM SUBMISSION	GCT	TAW	20.09.09
4	TOWN SUBMISSION	GCT	TAW	20.06.23
5	TOWN PLANNING BOARD SUBMISSION	GCT	TAW	19.11.06
3	ISSUED TO CLIENT	GCT	TAW	19.05.11
3	TOWN SUBMISSION	MJC	TAW	19.06.16
2	ISSUED TO CLIENT	GCT	TAW	19.07.11
1	TOWN SUBMISSION	GCT	TAW	19.04.23
Issued				
File Name: Phase 1 Drainage Improvements.dwg		TAW	GCT	19.04.23
		Dwn	Chk	Dgr

Permit-Seal



Client/Project
UJA FEDERATION OF NEW YORK

UJA Pearl River Day Camp
Proposed Improvements
Orangetown, New York

Title

**EROSION & SEDIMENT CONTROL PLAN
SW MANAGEMENT IMPROVEMENTS**

Project No. 195115085 Scale 1"=30'

Drawing No. Sheet Revision

C-300-SW 6 of 10 5

LEGEND

CB	PI	CATCH BASIN/FIELD INLET	HYD	HYDRANT
DMH	SMH	DRAIN MANHOLE	WV	WATER VALVE
SMH	SMH	SANITARY MANHOLE	GV	GAS VALVE
S	S	MANHOLE	UPP	UTILITY POLE
W	W	SANITARY SEWER LINE	HW	HEADWALL
G	G	WATER LINE	CO	CLEANOUT
E	E	ELECTRIC LINE	CMP	CORRUGATED METAL PIPE
OHW	OHW	OVERHEAD WIRES	CMPA	CORRUGATED METAL PIPE ARCH
UPLAND	UPLAND	FEDERAL WETLAND DELINEATION	RCIP	REINFORCED CONCRETE PIPE
142.5	142.5	EXISTING CONTOUR	RCPA	REINFORCED CONCRETE PIPE ARCH
EP	EP	SPOT ELEVATION	FES	FLARED END SECTION
BUFT	BUFT	100 YEAR FLOOD PLAIN	FES	FLARED END SECTION
RDCE	RDCE	ROCKLAND COUNTY DRAINAGE EASEMENT	SILT FENCE	SILT FENCE
			STONE CHECK DAM	STONE CHECK DAM
			STOCKPILED SOIL	STOCKPILED SOIL
			GRAVEL	GRAVEL
			STRAW EROSION BLANKET	STRAW EROSION BLANKET

