


Consultants

Legend

- PROPOSED DESIGN
- WATER COLLECTION AREA
- PROPOSED GRASSED AREA
- EXISTING WOODED AREA

Notes

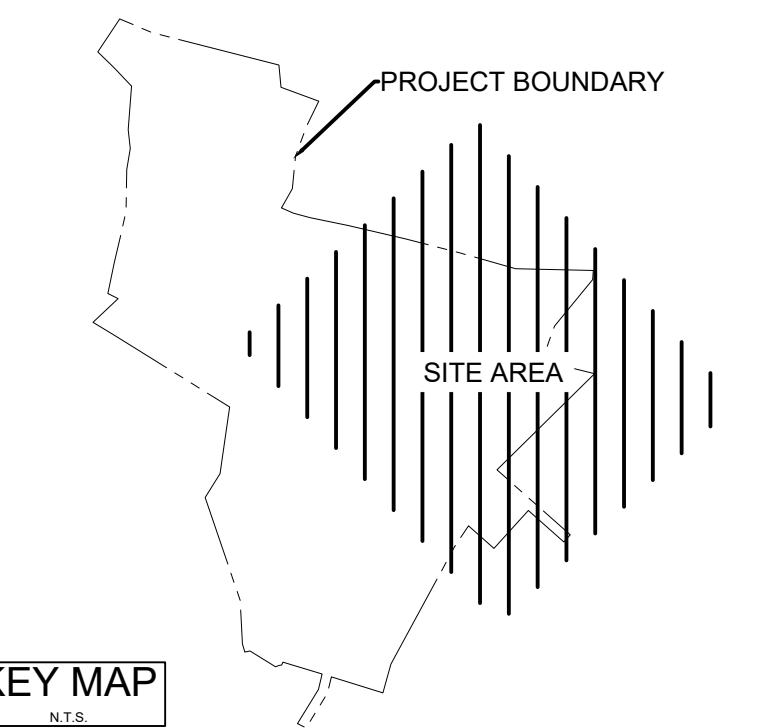

Revision	By	Appd.	Y/M/AM/DD		
1	ISSUED TO CLIENT	GCF	TAW	19.07.20	
Issued		By	Appd.	Y/M/AM/DD	
File Name:	Sickletown Road Sitelines.dwg	GCF	TAW	GCF	19.07.20
		Draw	Check	Design	Y/M/AM/DD


Permit-Seal

Client/Project
UJA FEDERATION OF NEW YORK

UJA Pearl River Day Camp
Proposed Improvements
Orangetown, New York

Title
SICKLETOWN ROAD SITELINES

Project No. 195115085	Scale 1"=30'
Drawing No.	Sheet
	Revision

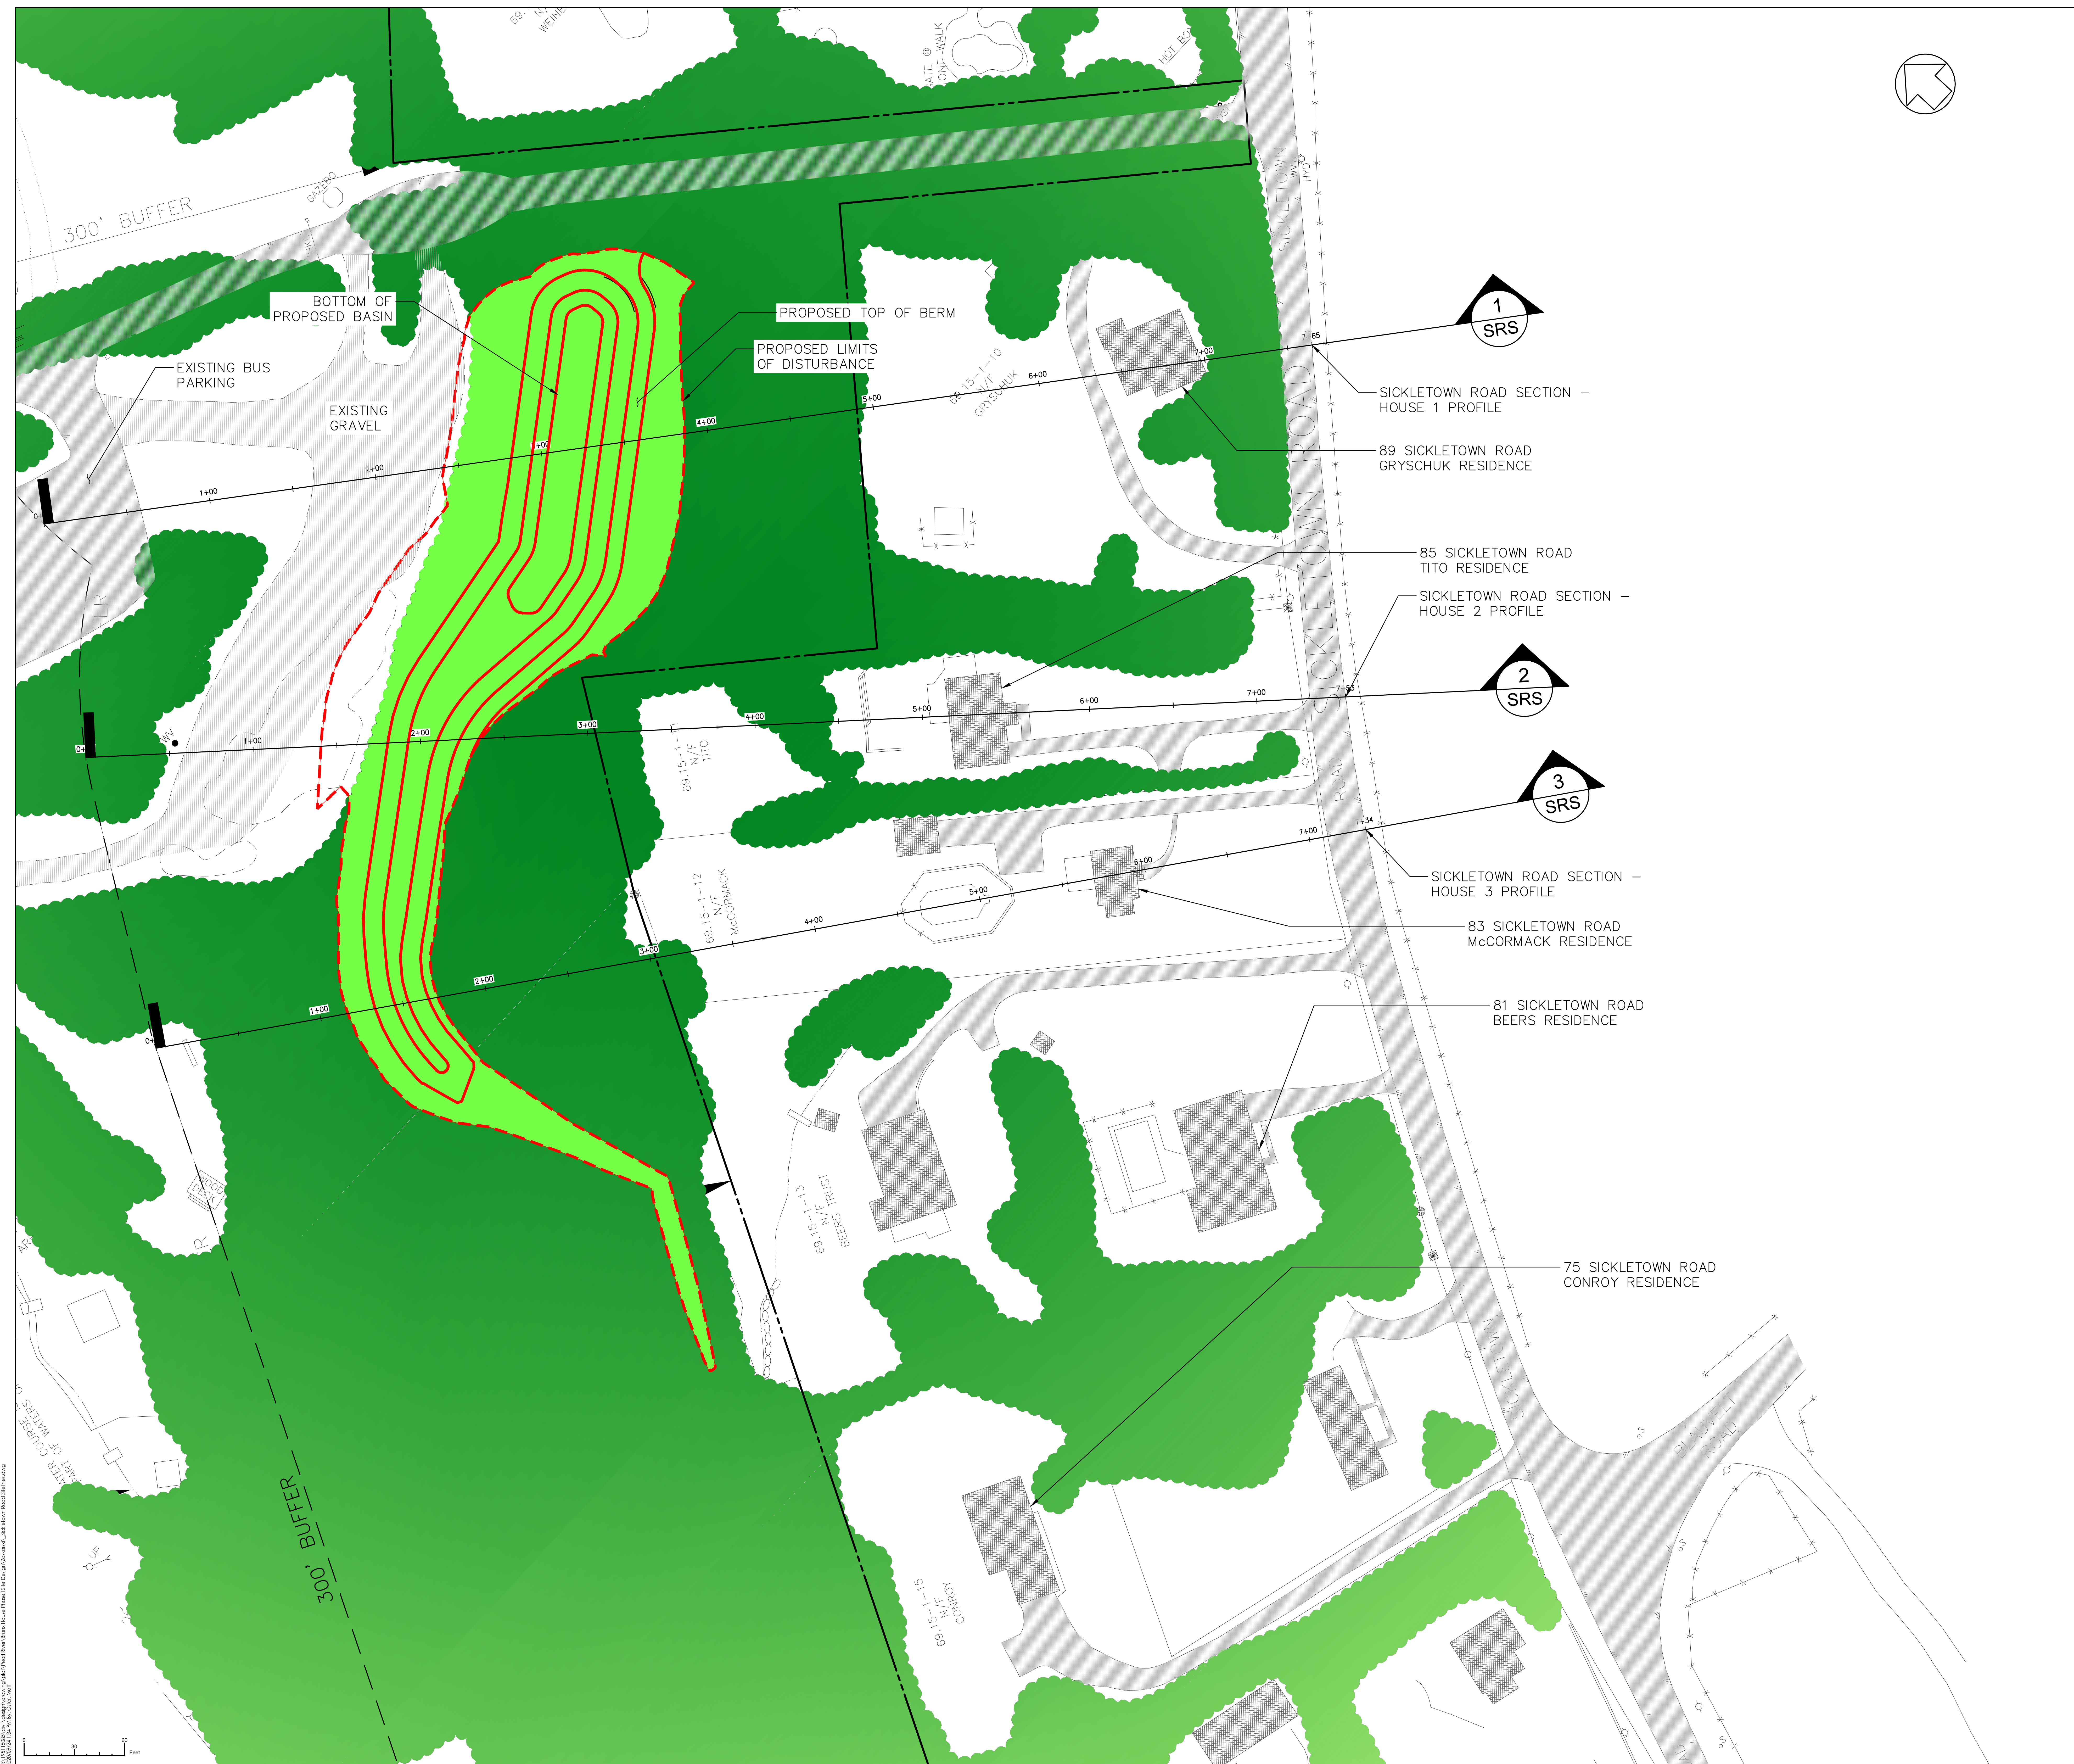

UJA 195115085.dwg (Drawing) UJA Pearl River Day Camp Proposed Improvements 1951 Design/2020/07/20 Sickletown Road Sitelines.dwg
Author: J. G. [unreadable] Date: 19.07.20

