


Consultants

Legend

- EXISTING PROFILE
- PROPOSED DESIGN
- EARTH TO REMAIN
- EARTH TO BE ADDED


Notes

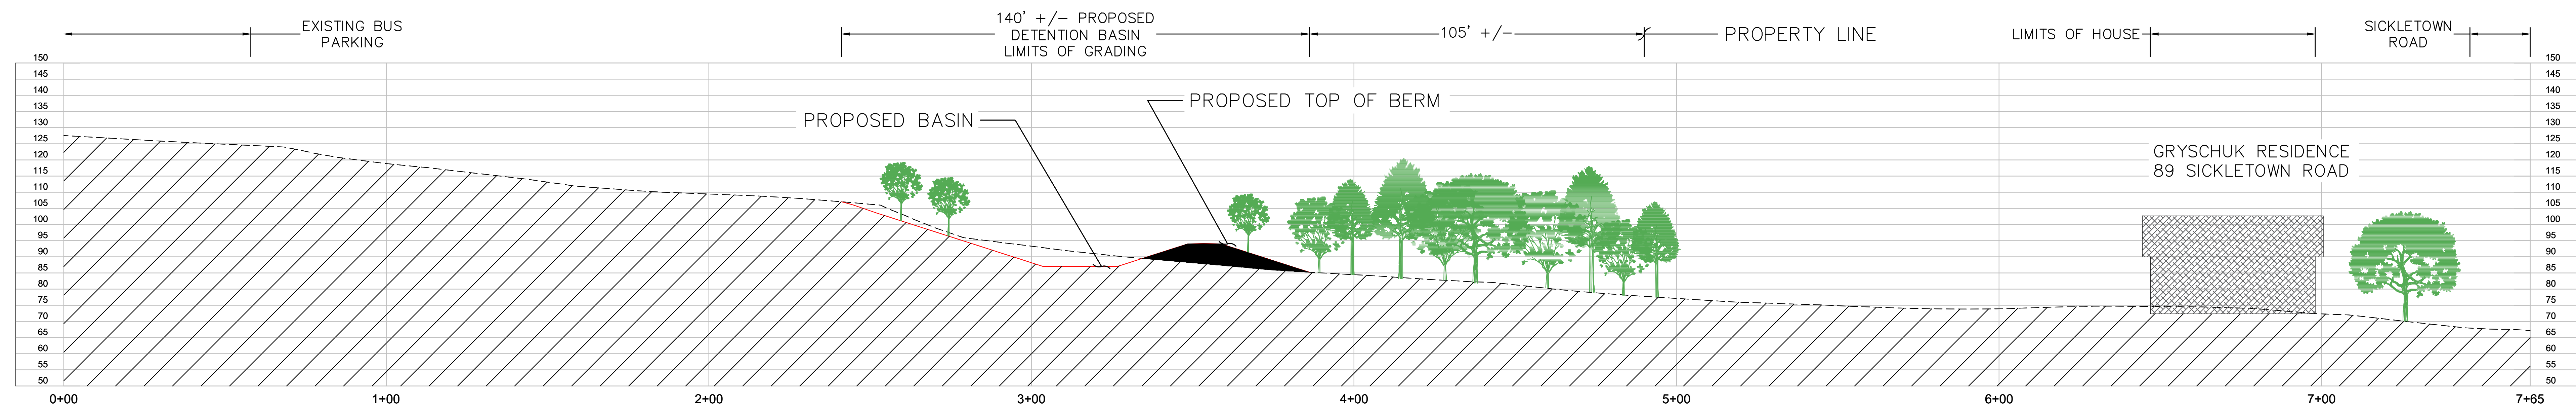


SICKLETOWN ROAD SECTION - HOUSE 1 PROFILE



SICKLETOWN ROAD SECTION - HOUSE 2 PROFILE

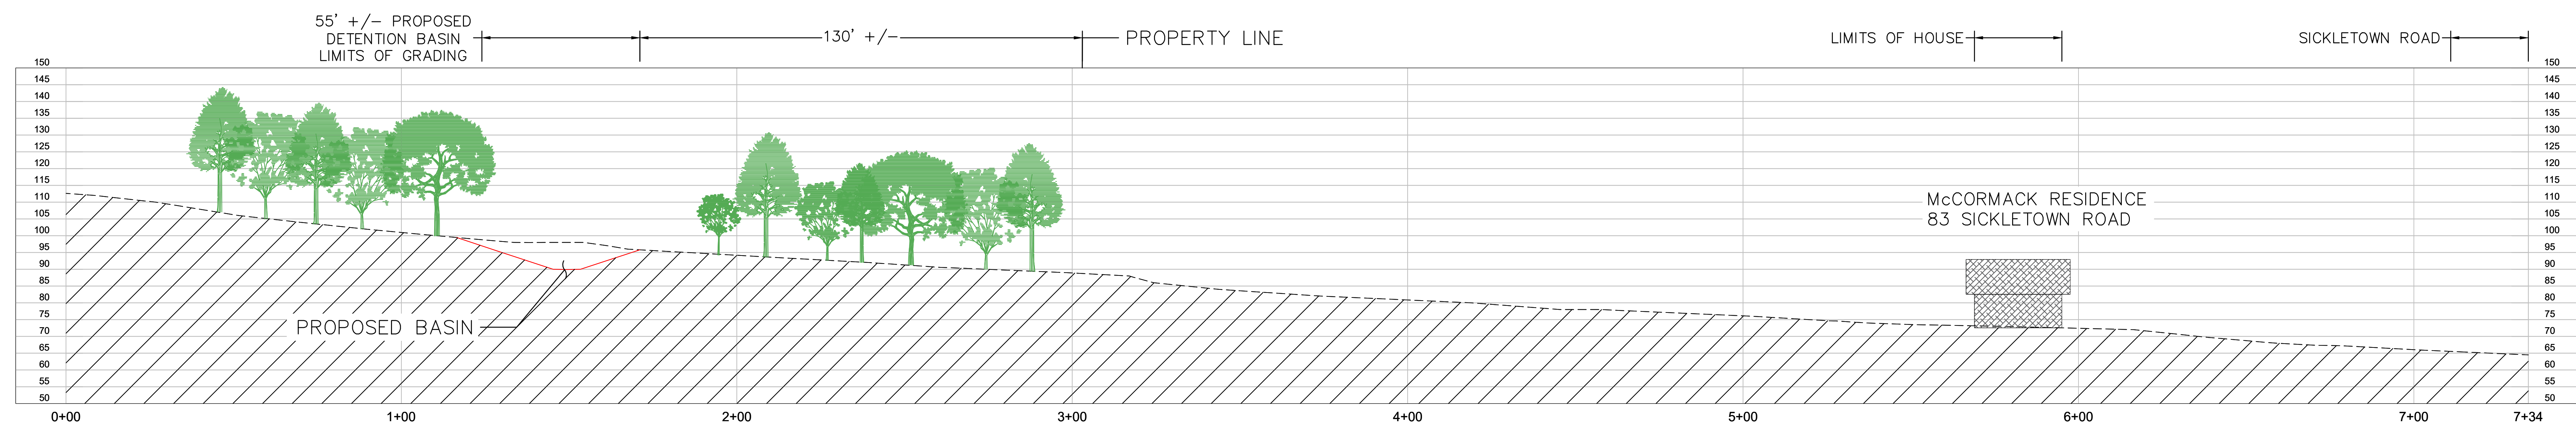

SICKLETOWN ROAD SECTION - HOUSE 3 PROFILE

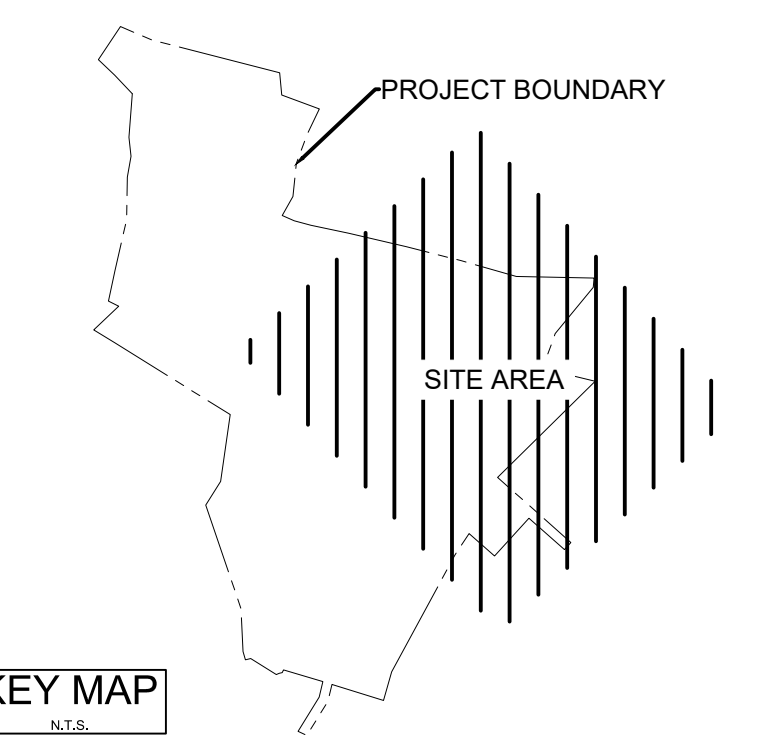

Revision	By	App'd	Y/M/AM/DD

Issued	By	App'd	Y/M/AM/DD

File Name	GC	TAW	GC	Y/M/AM/DD

Permit/Seal	Drawn	Checked	Design	Y/M/AM/DD

Client/Project
UJA FEDERATION OF NEW YORK
UJA Pearl River Day Camp
Proposed Improvements
Orangetown, New York

Title
SICKLETOWN ROAD SECTIONS

Project No.	Scale
195115085	1"=20'

Drawing No.	Sheet	Revision