


Copyright Reserved
No part of this drawing may be reproduced, stored in a retrieval system, or transmitted in any form or by any means, electronic, mechanical, photocopying, recording, or by any information storage and retrieval system, without the prior written permission of Stantec. All rights reserved.

Constraints

Legend




Notes




NO.	REVISION	DATE
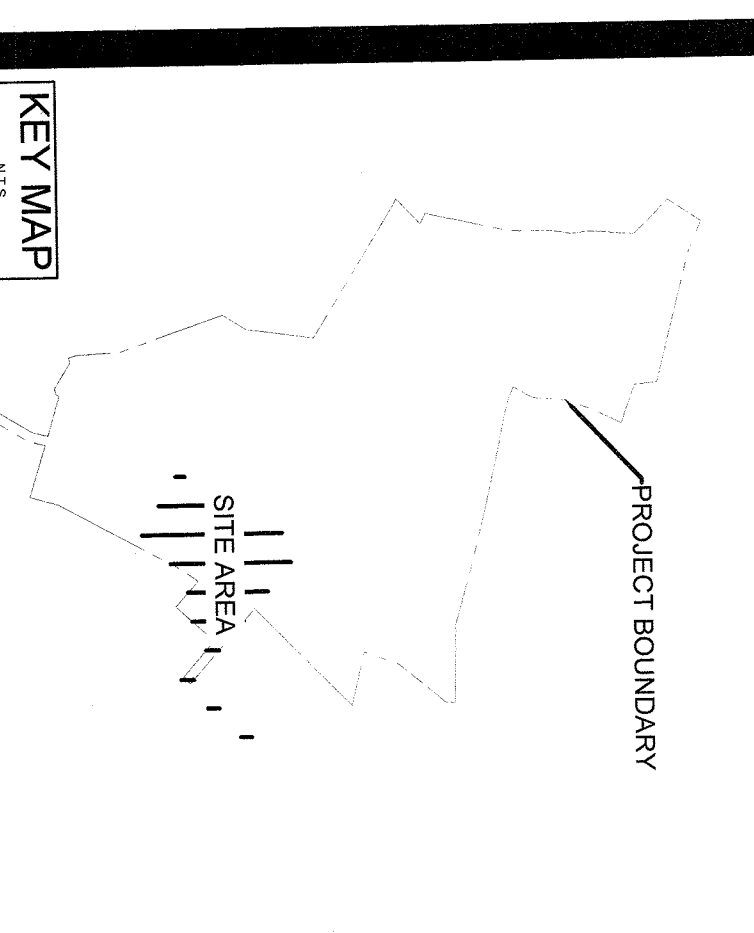

Client/Project
UJA FEDERATION OF NEW YORK
UJA Real River Day Camp
Proposed Improvements
Oongtstown, New York

STORMWATER UTILITY PROFILES
SW MANAGEMENT IMPROVEMENTS
Project No. 1951.1955
Scale 1"=20'
Drawing No. Sheet 7 of 12
Revision 6
Permit Seal

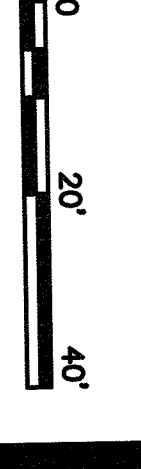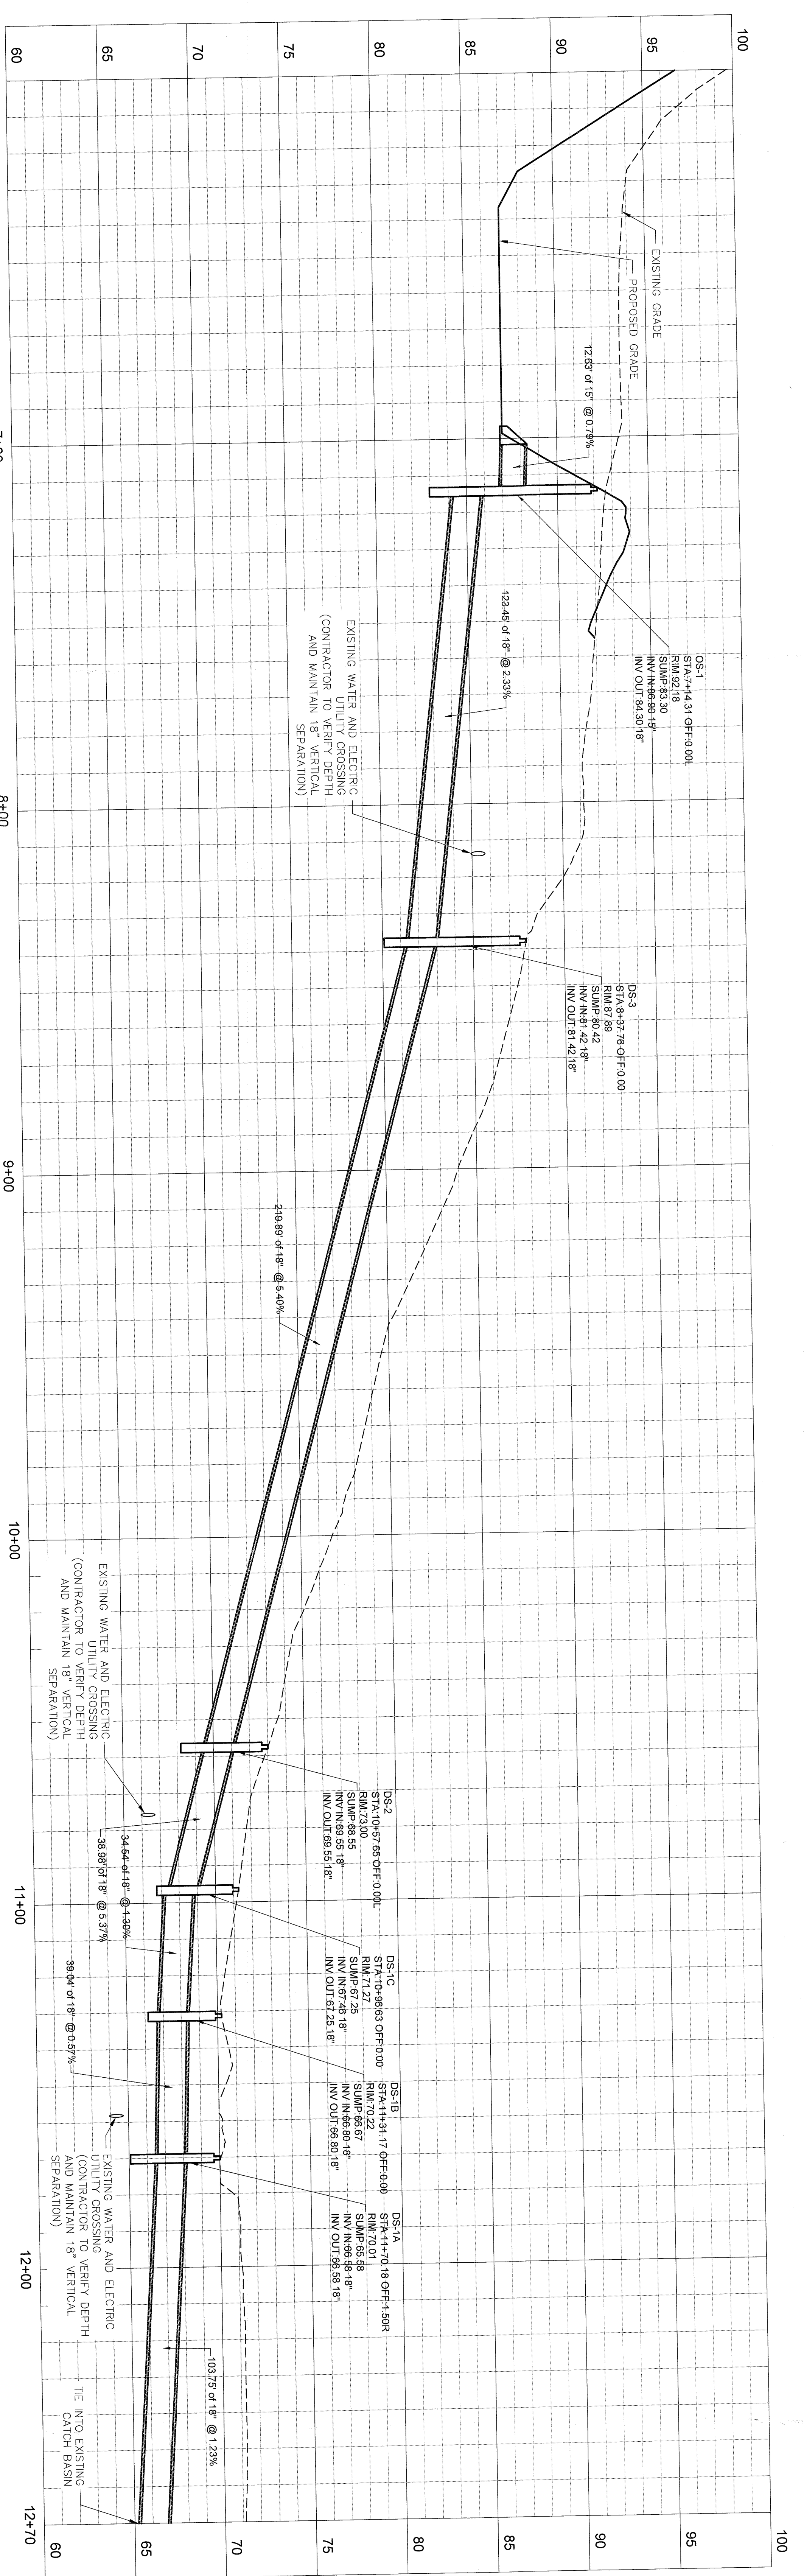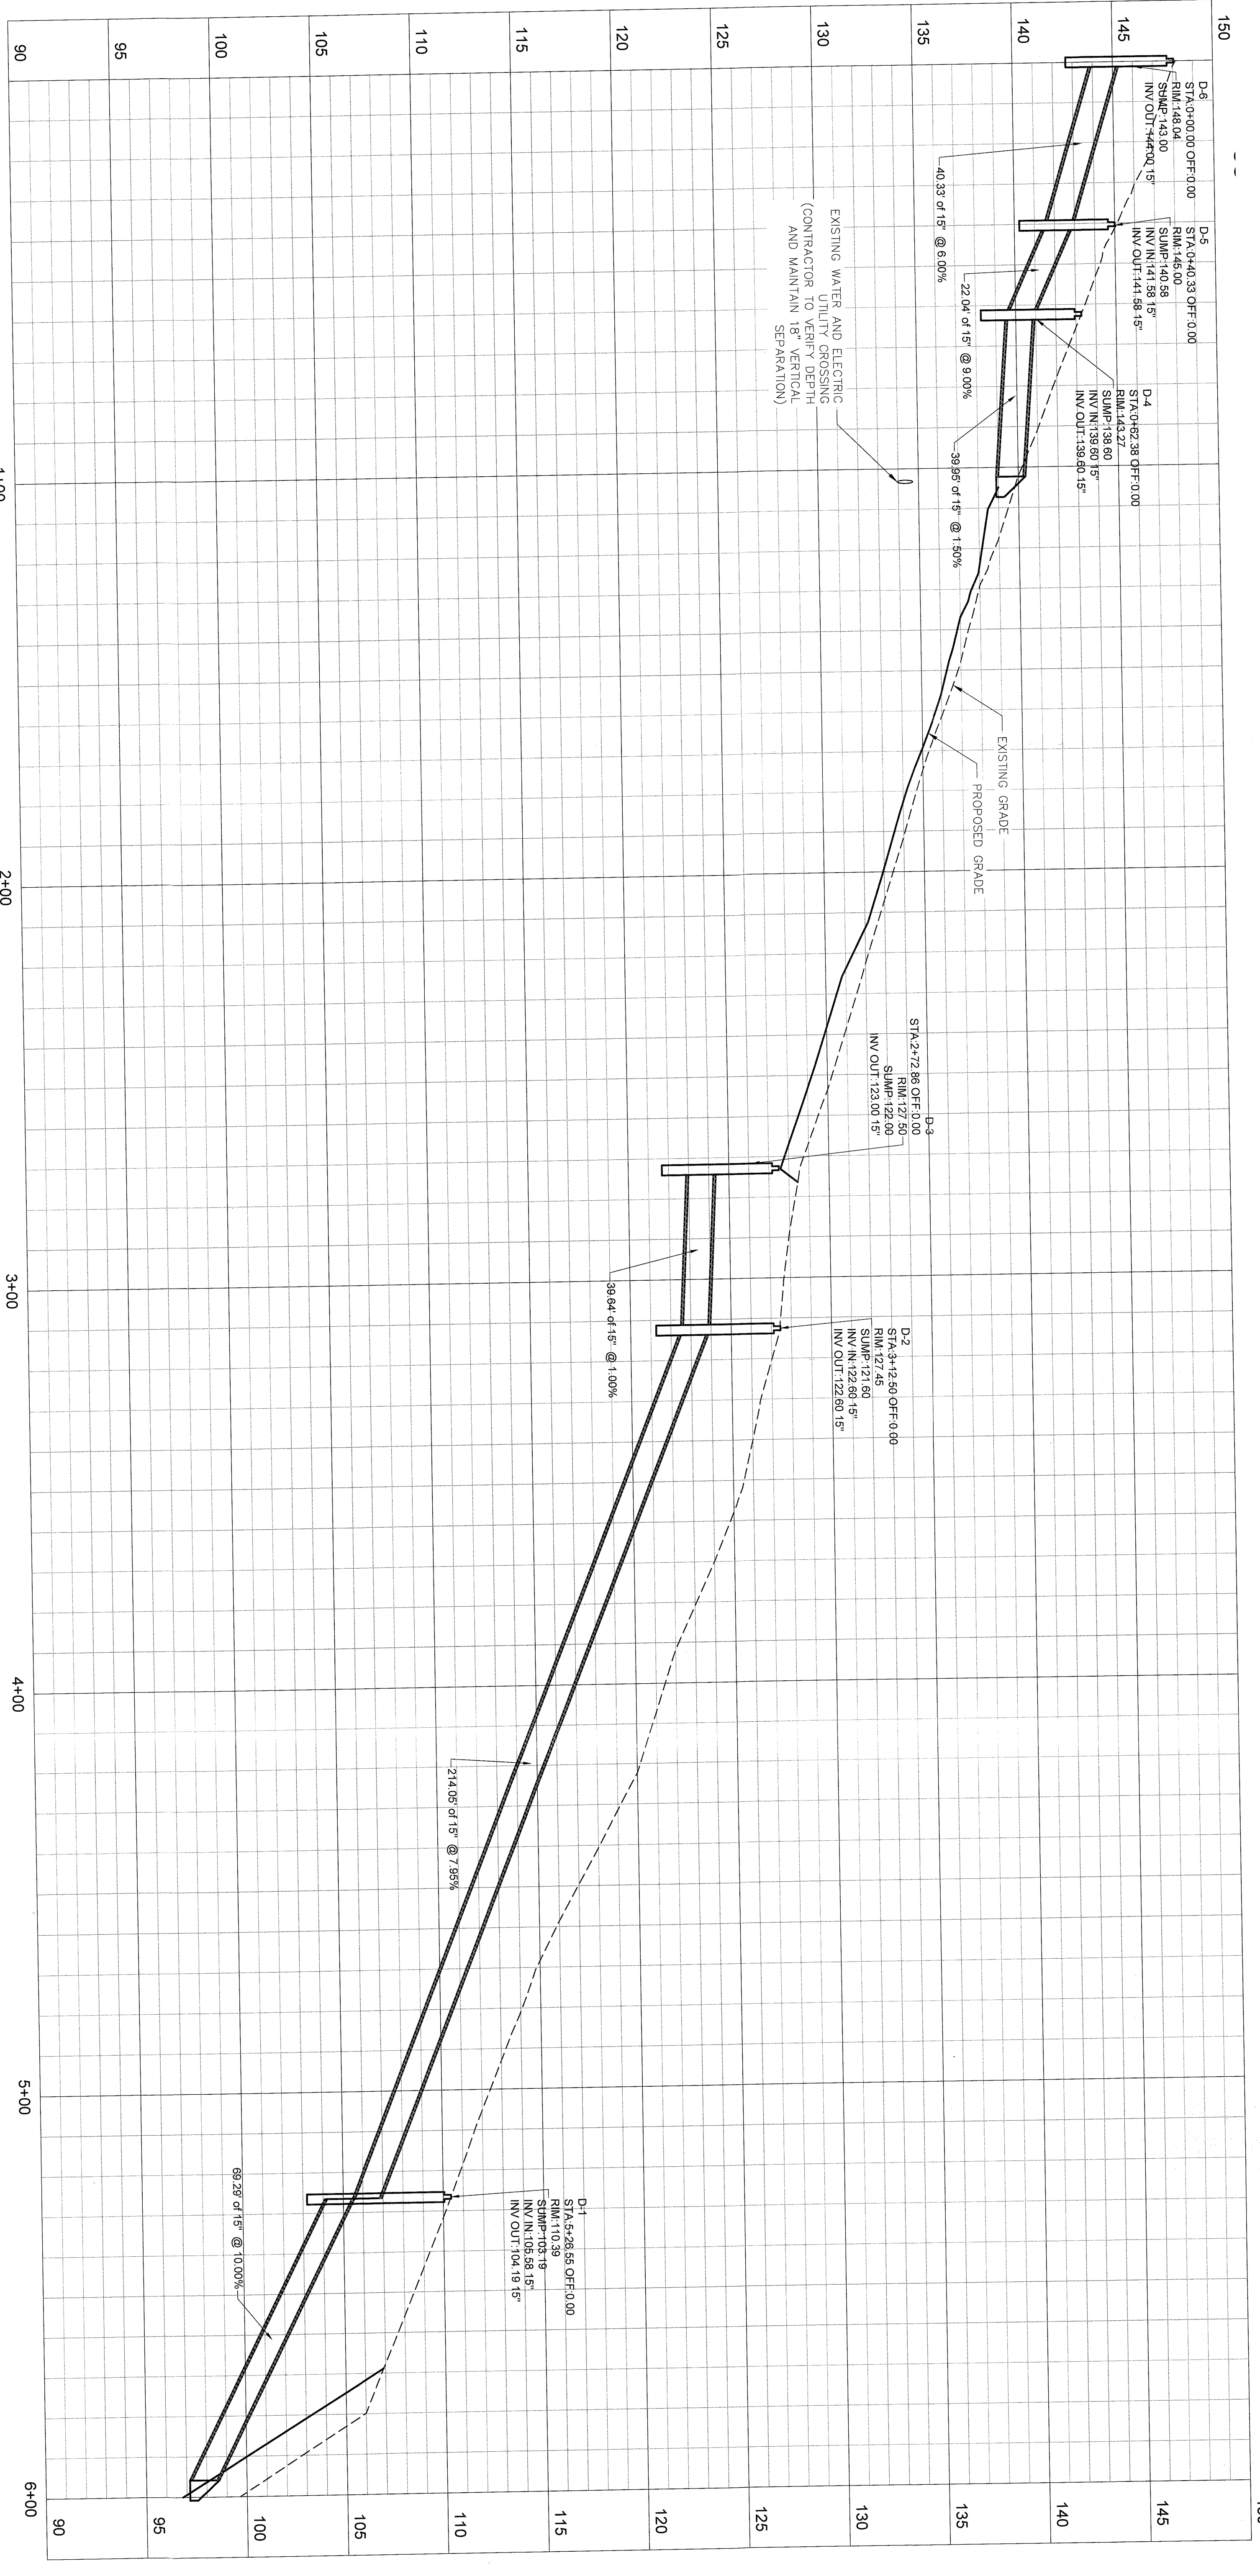

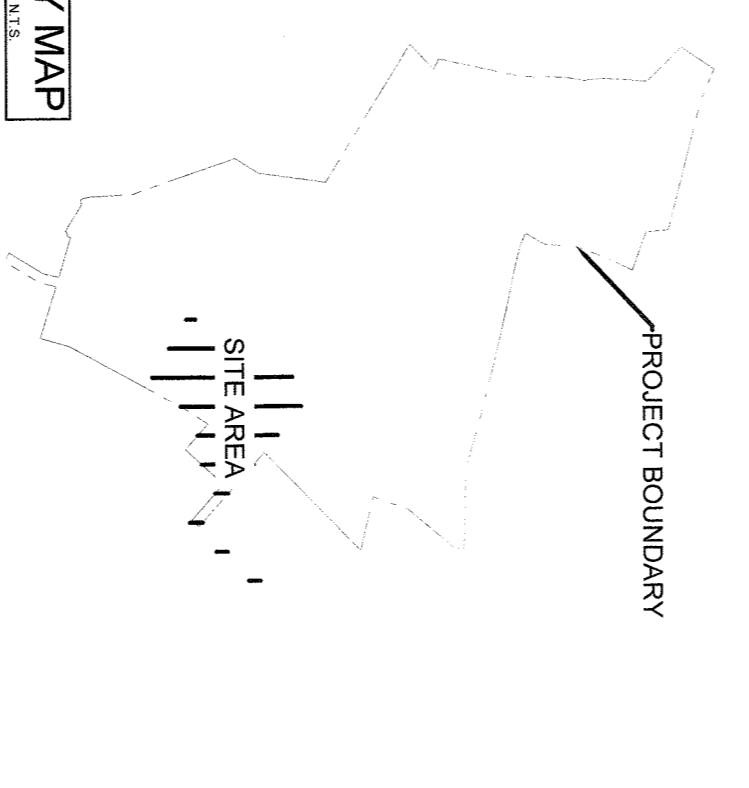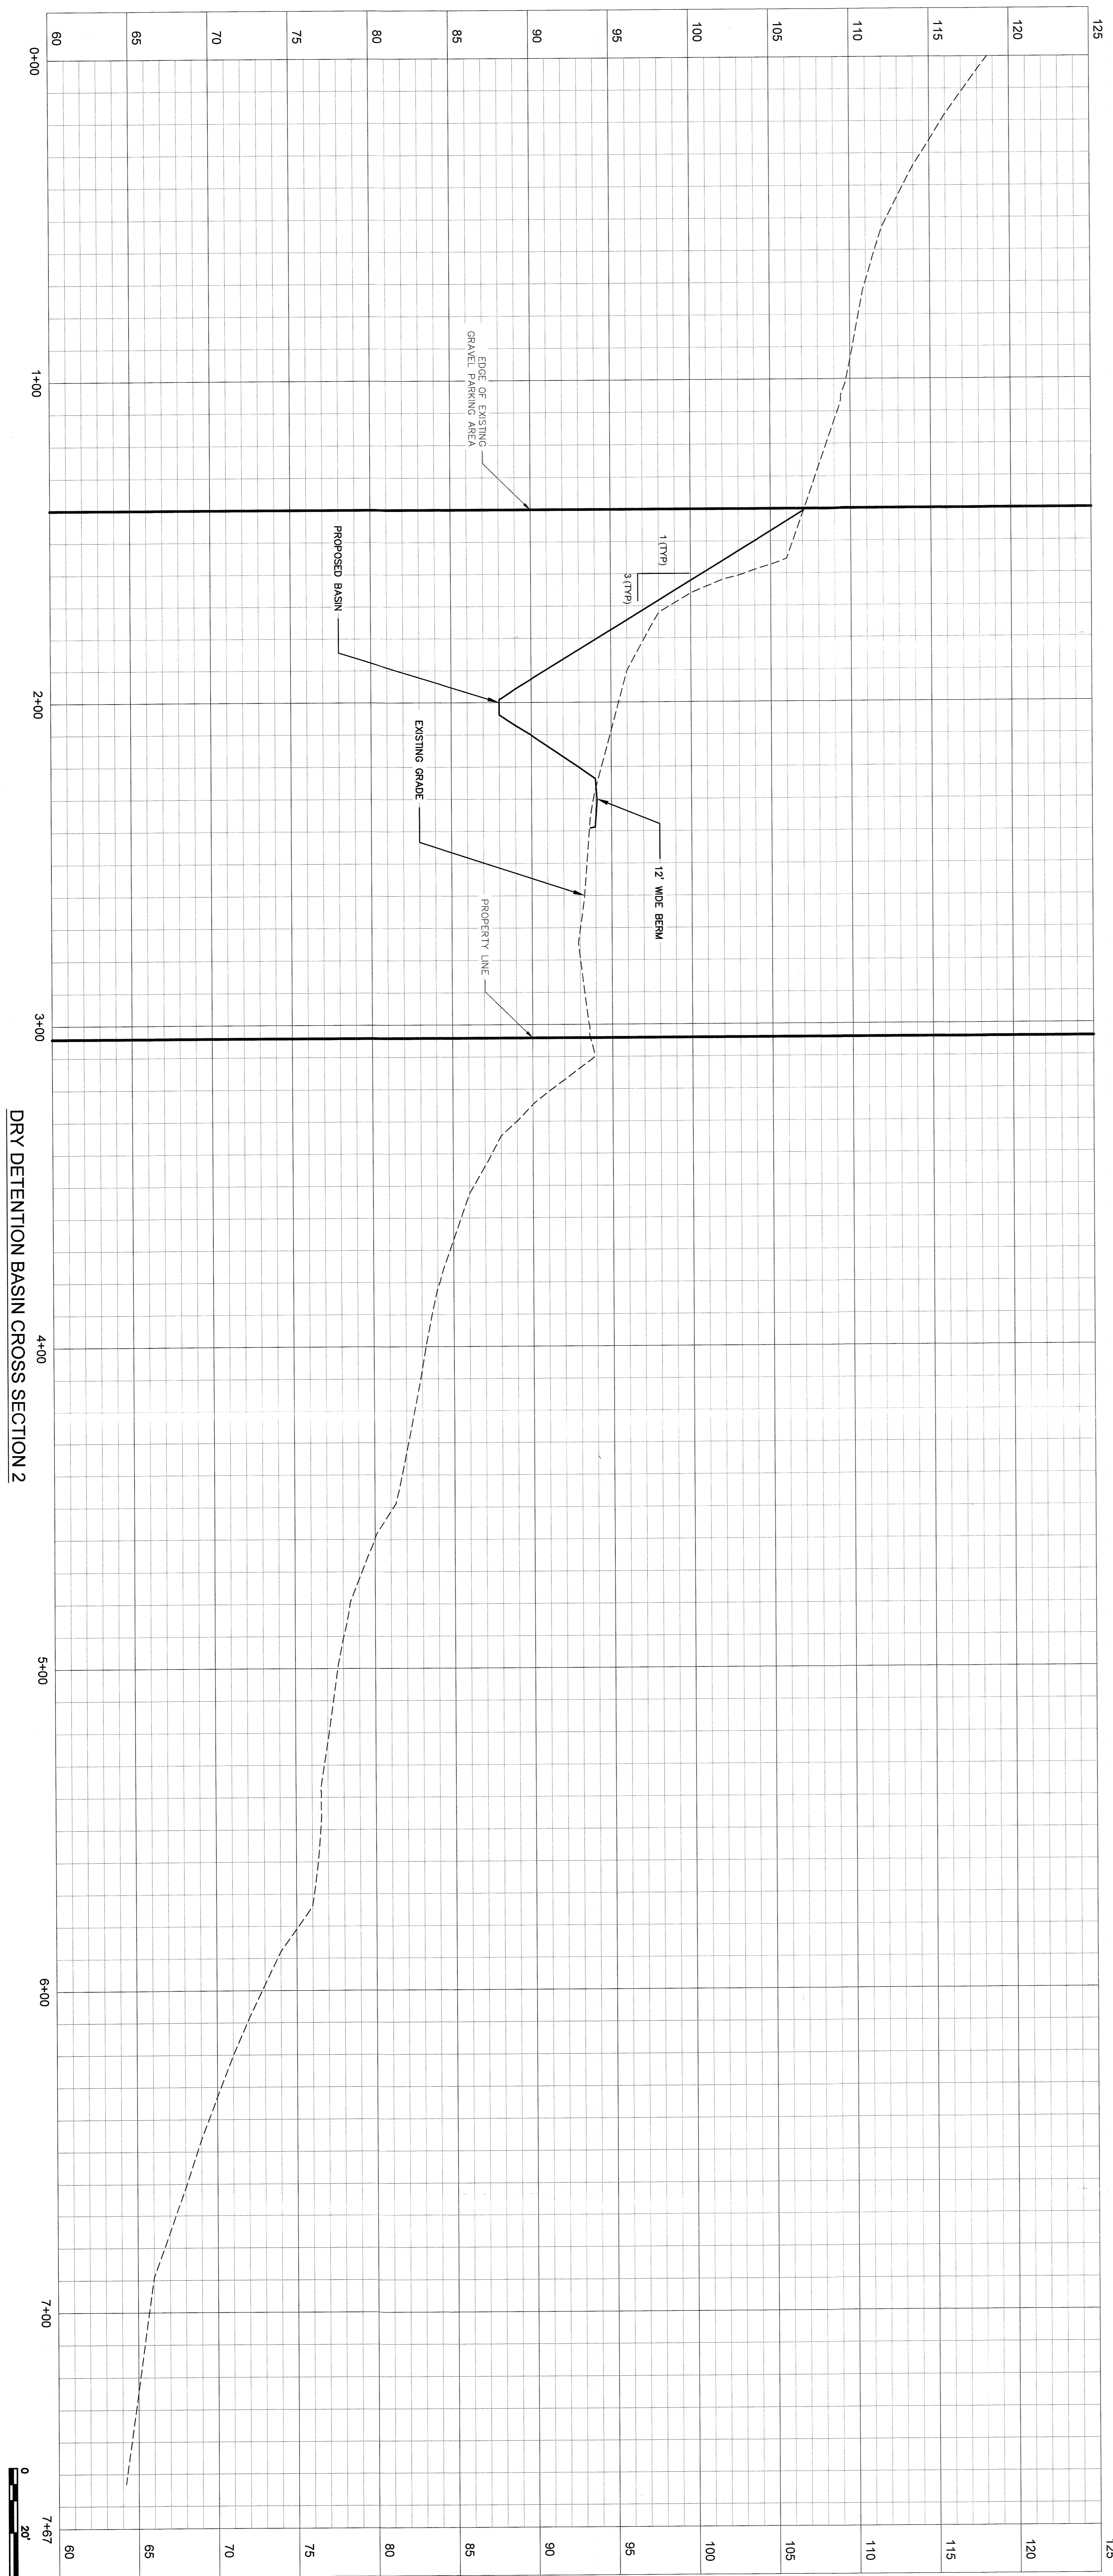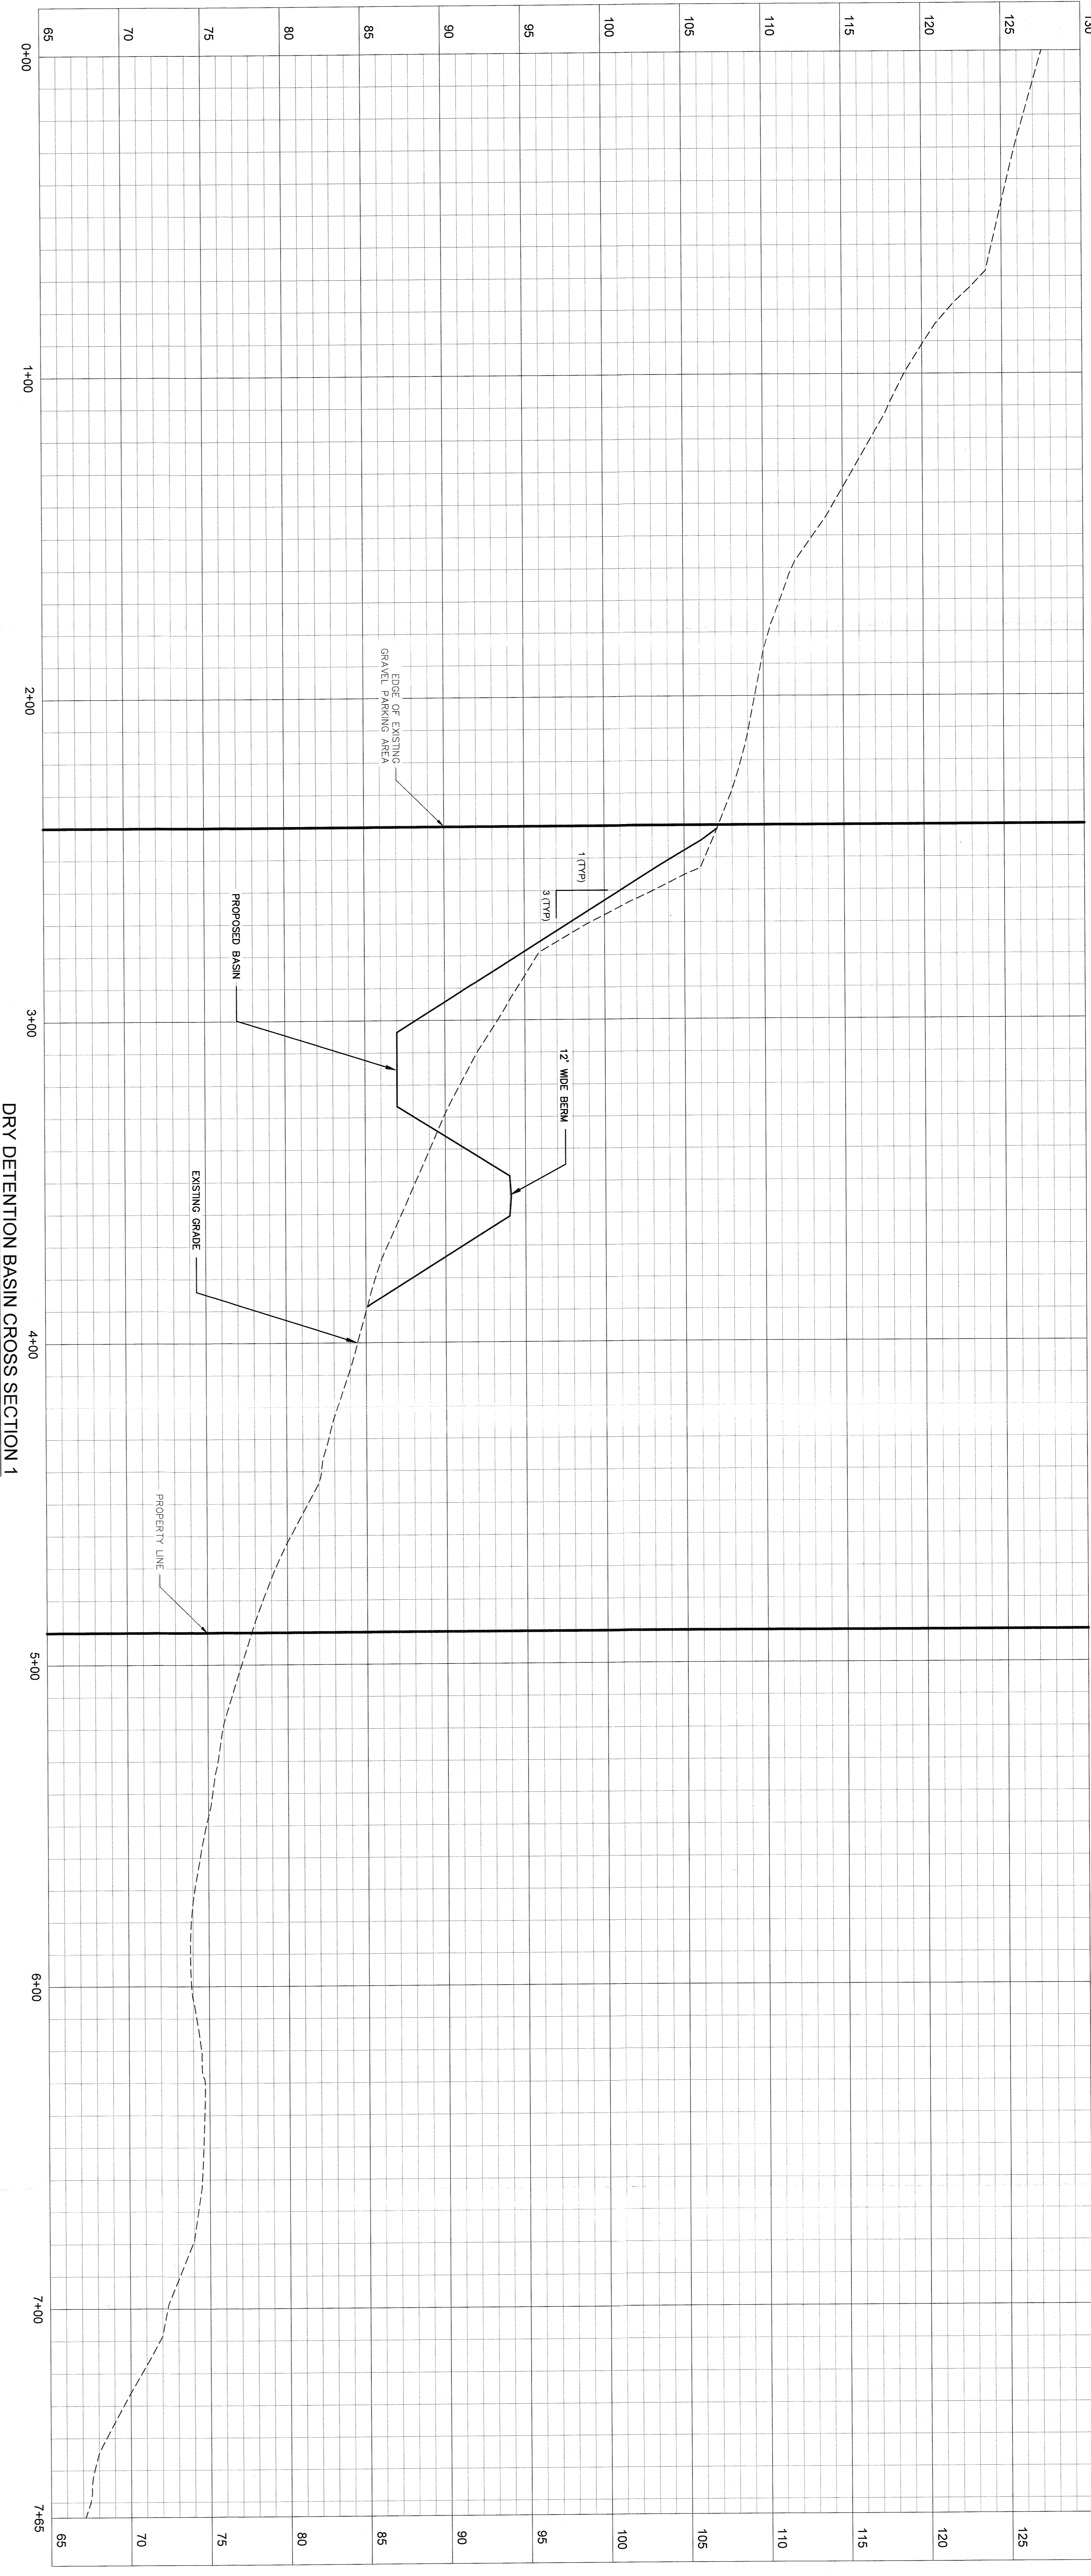

KEY MAP

Proposed Improvements
Orangetown, New York


Title
DRY DETENTION BASIN CROSS SECTIONS
SW MANAGEMENT IMPROVEMENTS
Drawing No. C-401-SW 8 of 12
Revision 6

Copyright Reserved
The contractor shall retain and be responsible for all drawings, data, reports, and other information submitted to or received from the contractor. No part of this drawing shall be reproduced, stored in a retrieval system, or transmitted in any form or by any means, electronic, mechanical, photocopying, recording, or by any information storage and retrieval system, without the prior written permission of Stantec.


COMPLIANCE

Legend

Notes

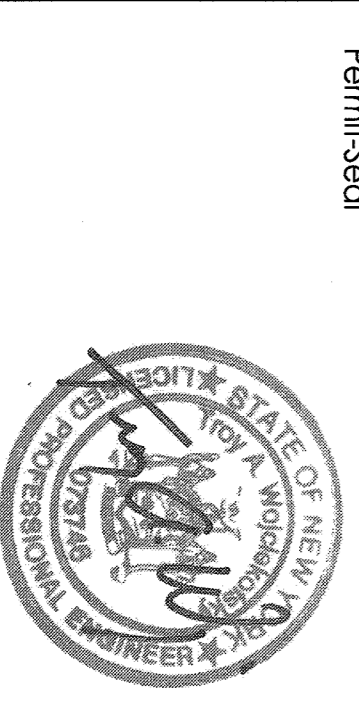

Client/Project
UJA FEDERATION OF NEW YORK
UJA Red River Day Camp
Proposed Improvements

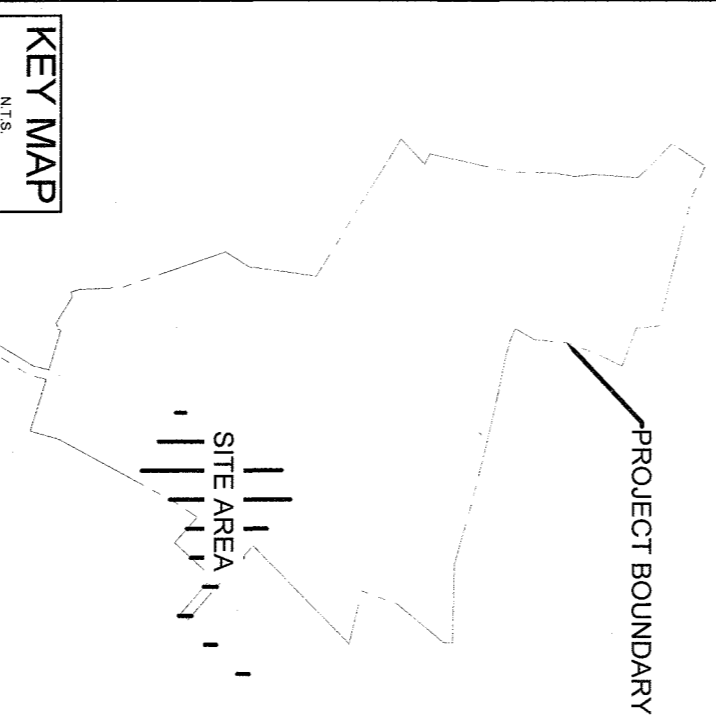

KEY MAP



NO.	DESCRIPTION	DATE	BY	CHKD.
1	REVISED THE TOWN COMMAITS	1/11/11	MM	MM
2	REVISED THE TOWN COMMAITS	1/11/11	MM	MM
Permit/Scale
Permit: 5641
Scale: 1"=20'

Project No.
1931.1936


Sheet
10 of 12

Revision
6

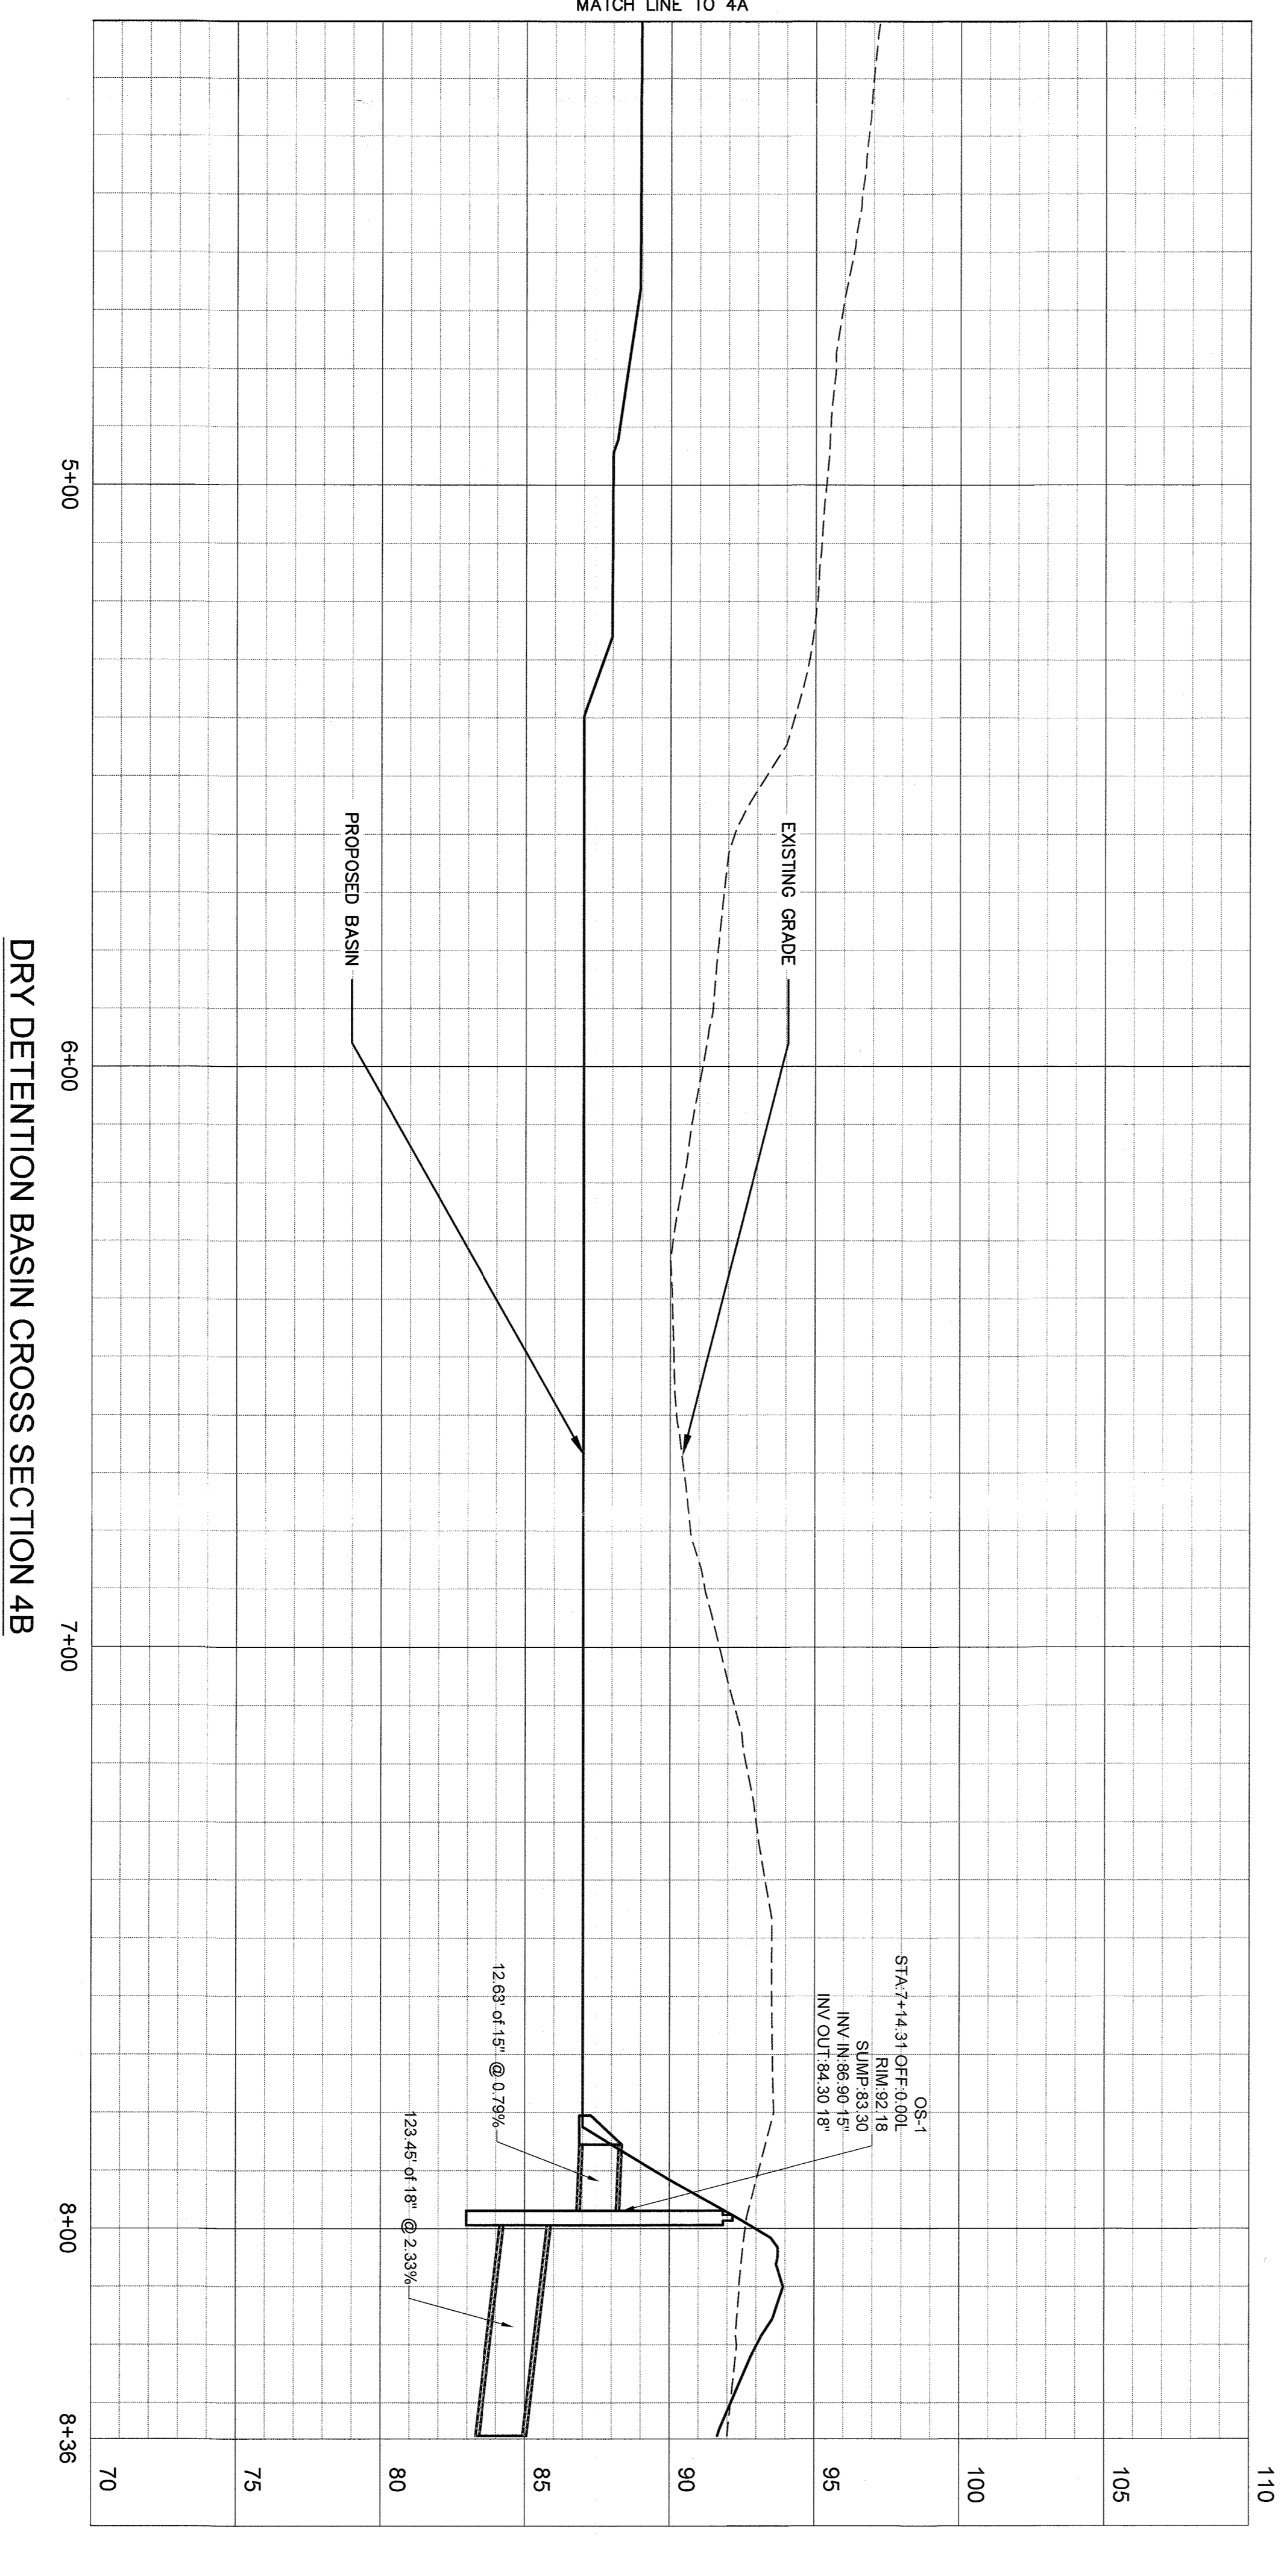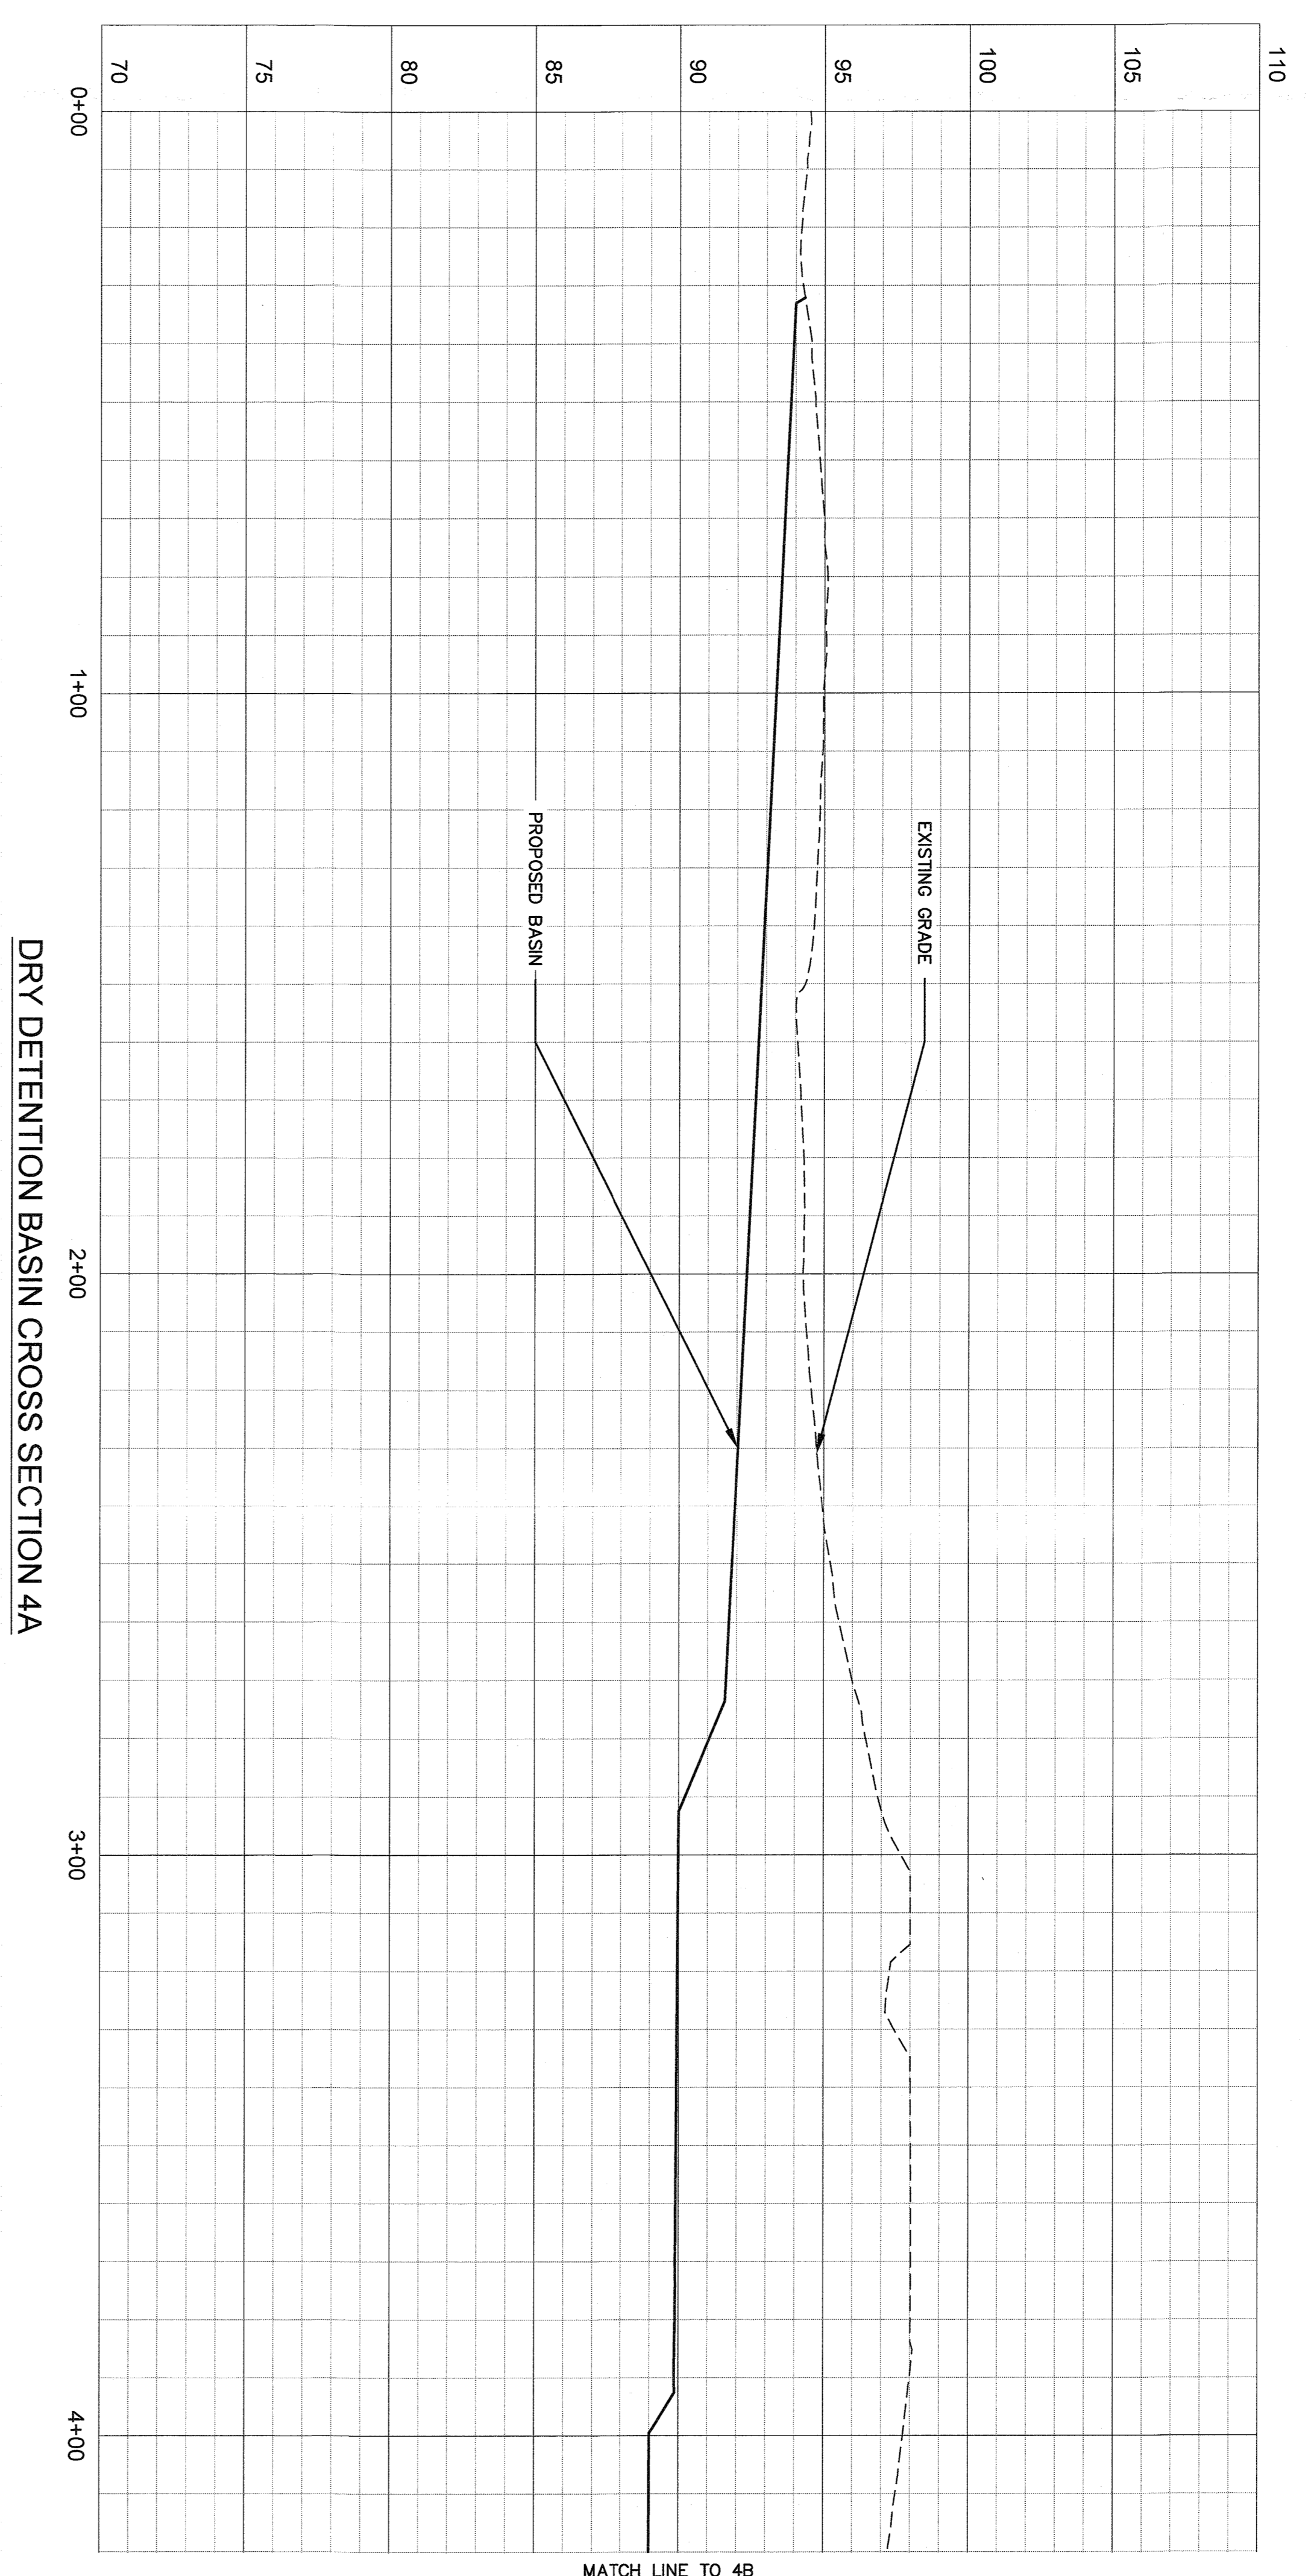


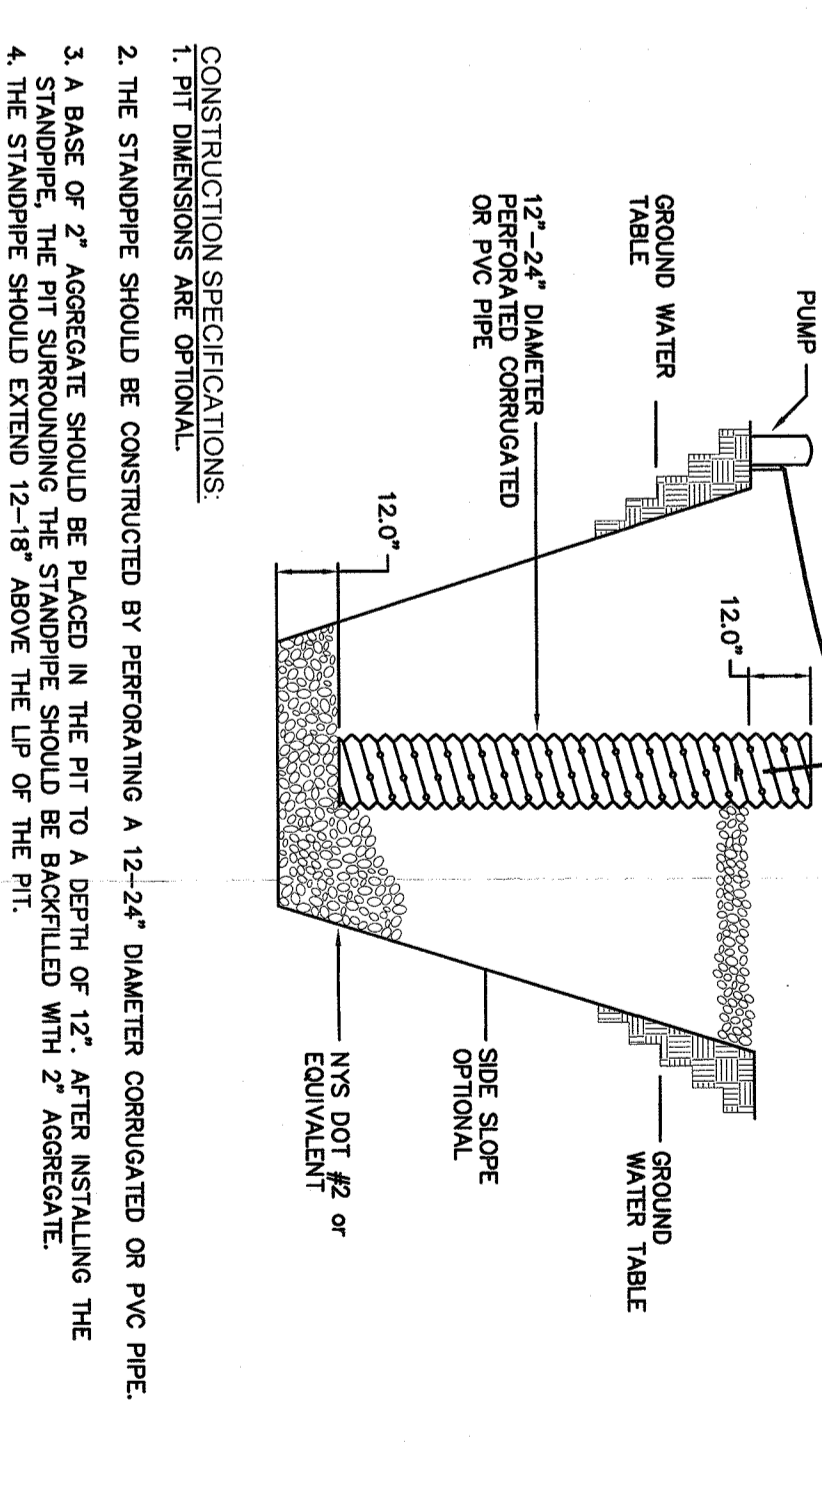


4 SUMP PIT
NOT TO SCALE

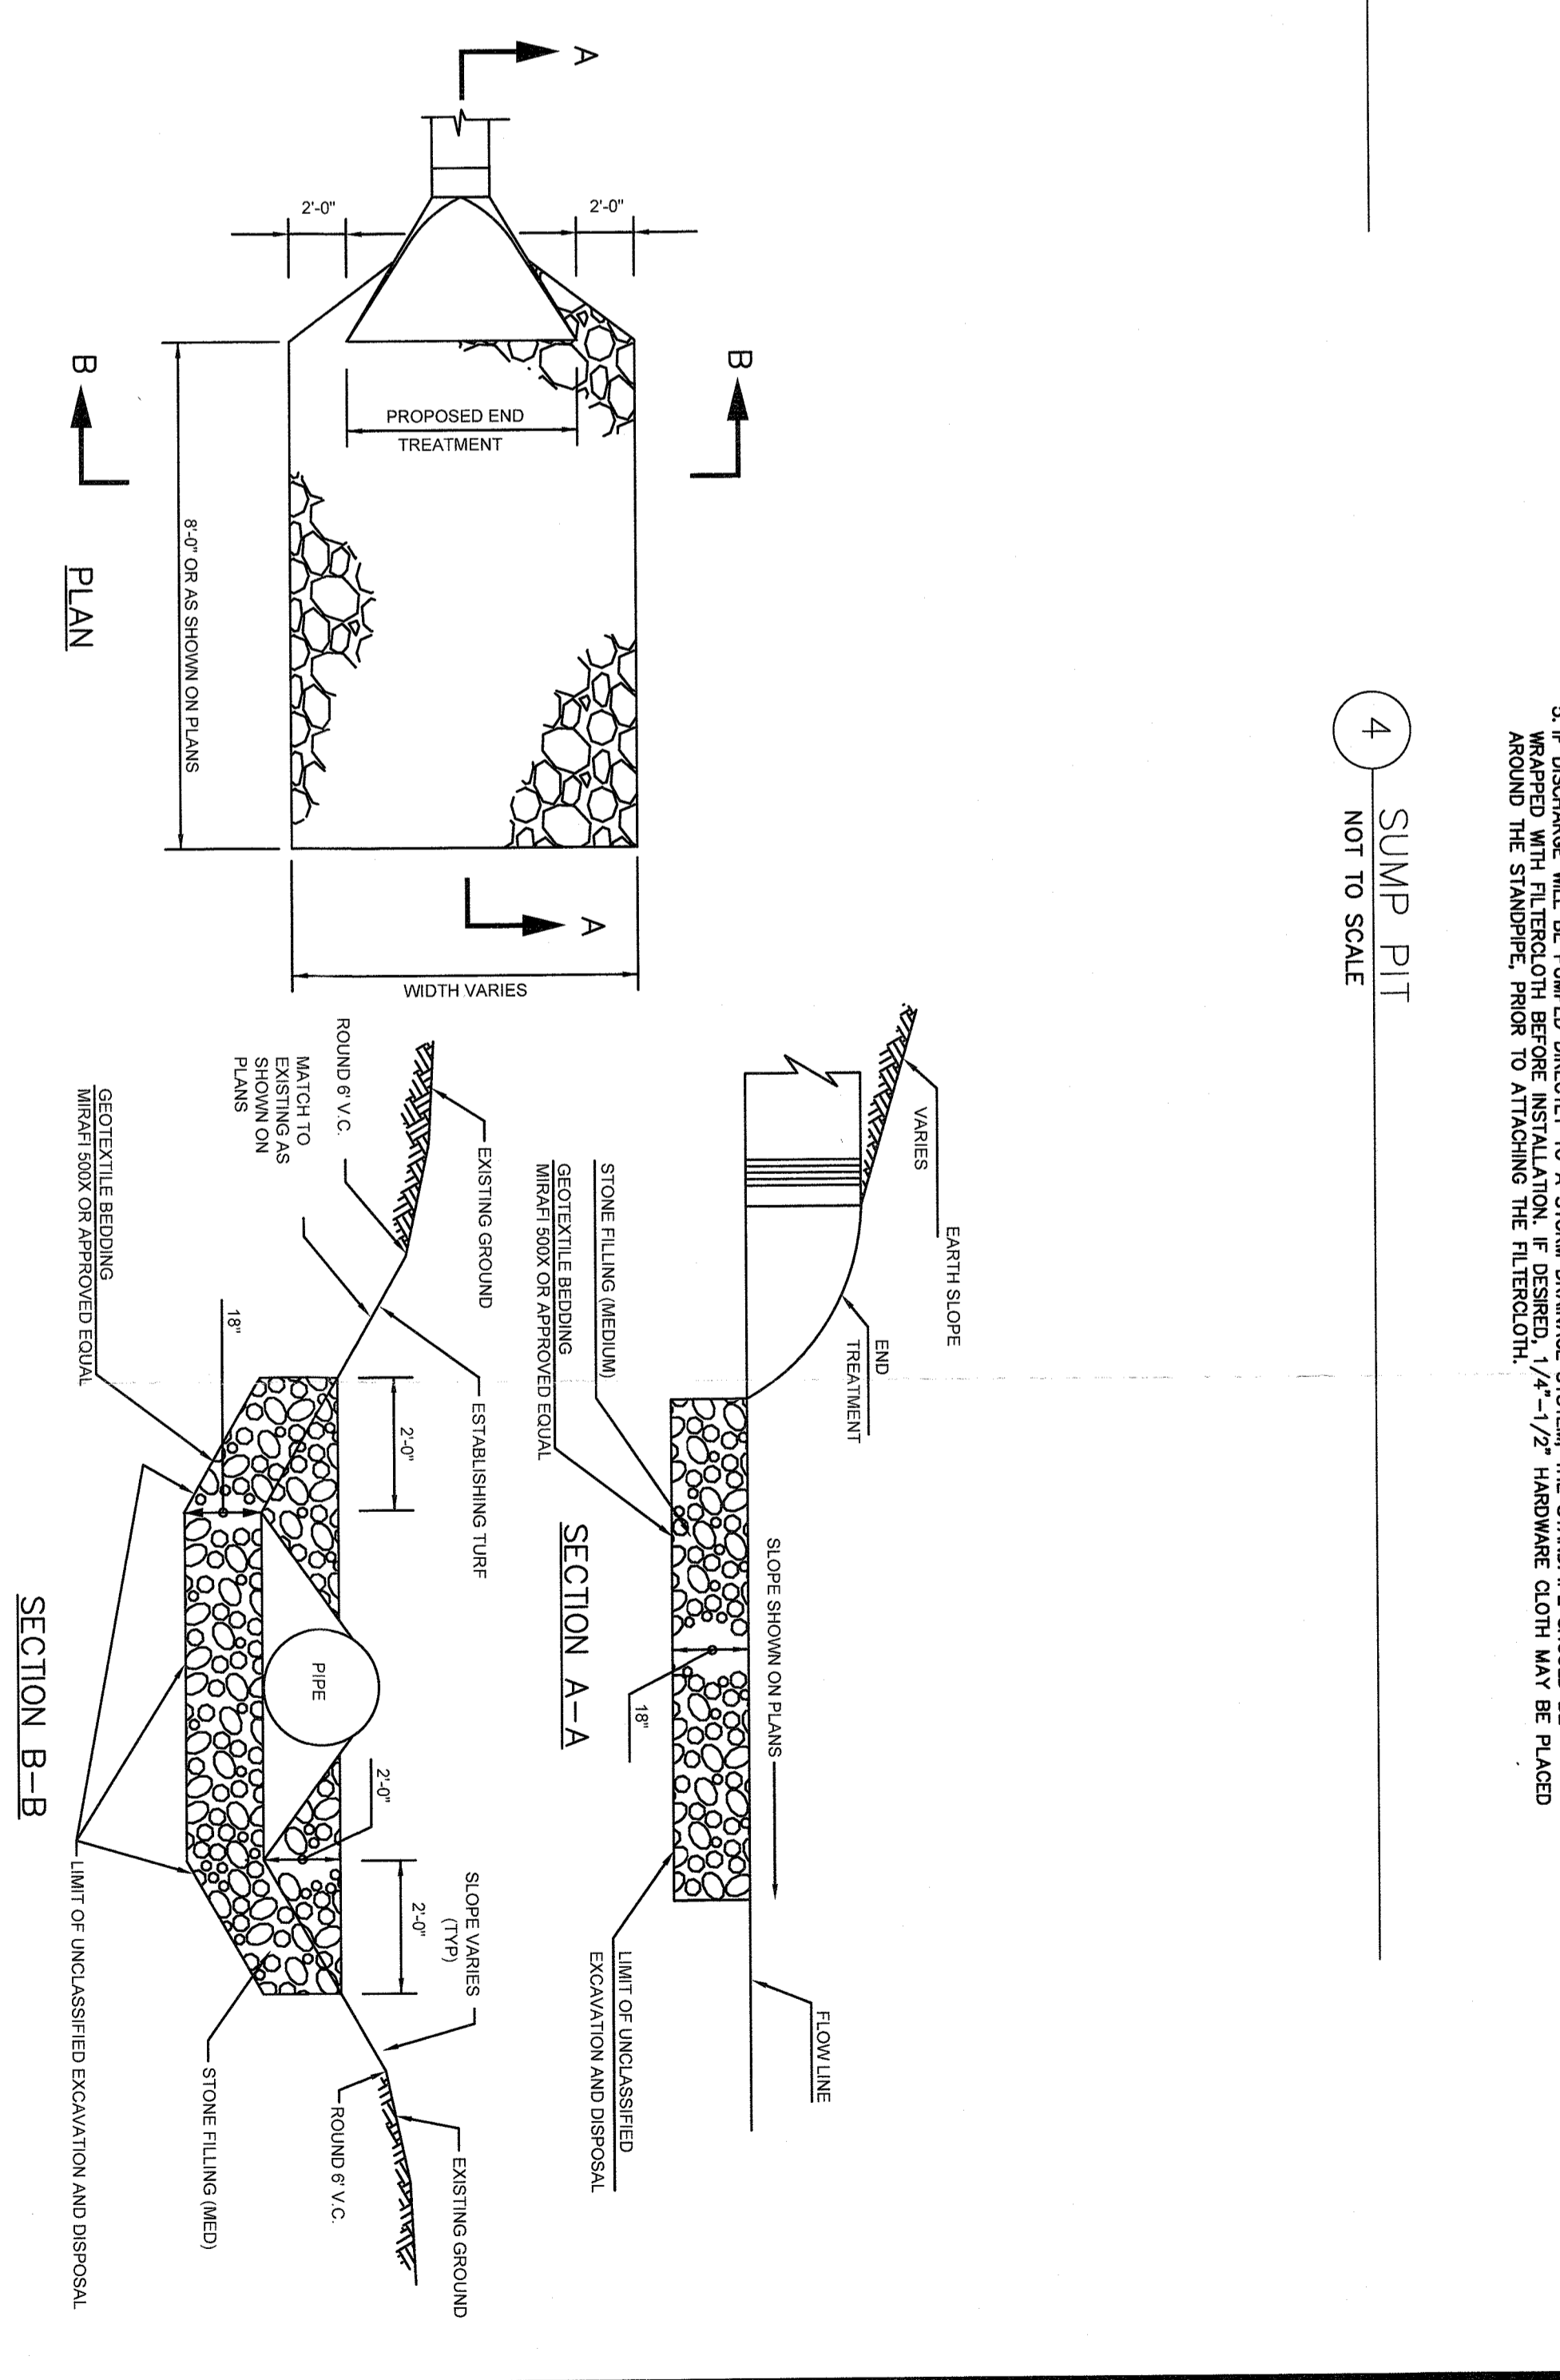


8 INLET/OUTLET CULVERT RIP-RAP APRONS
NOT TO SCALE

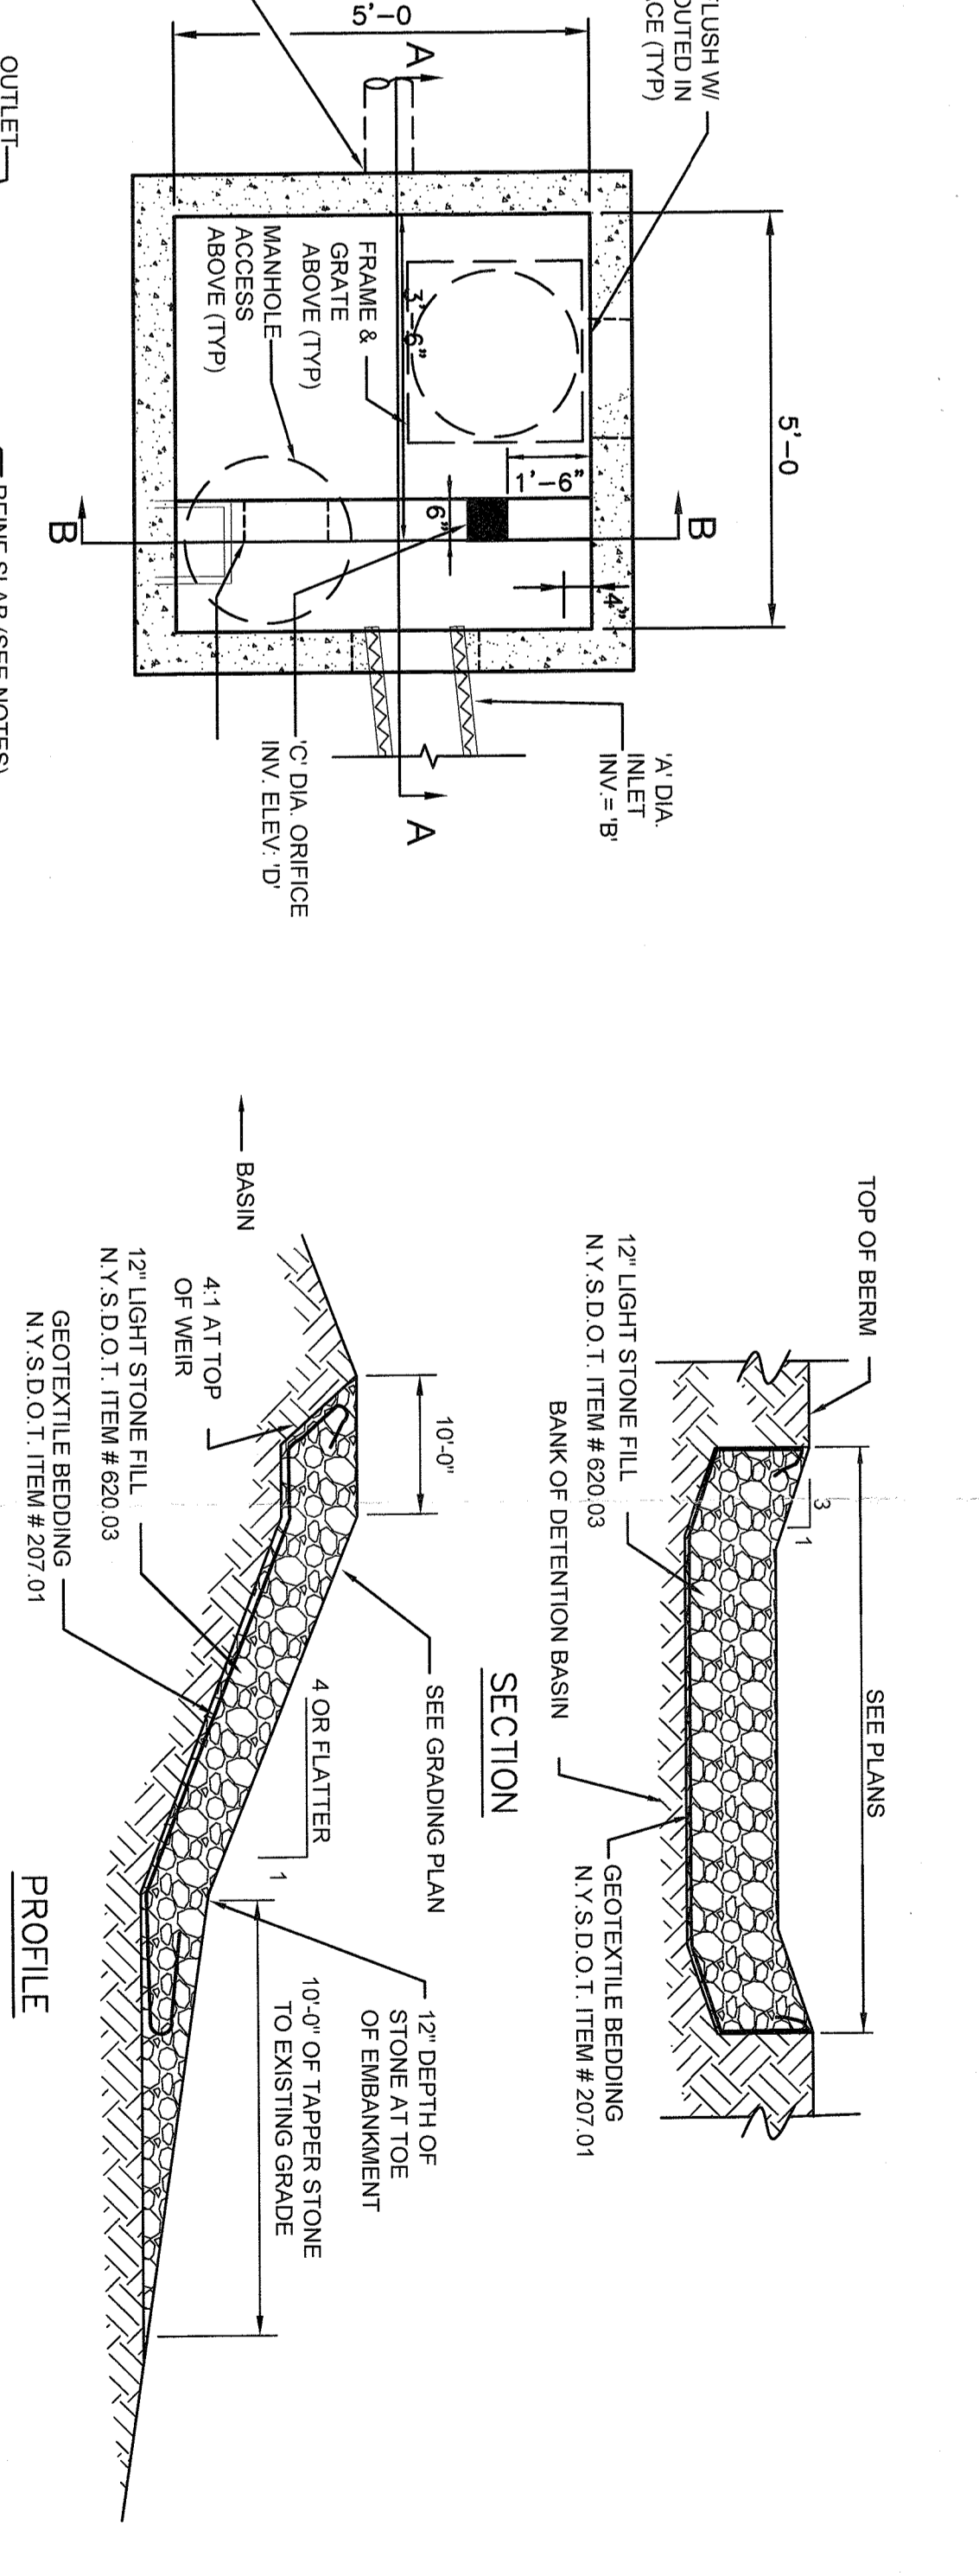


12 EMERGENCY SPILLWAY
NOT TO SCALE

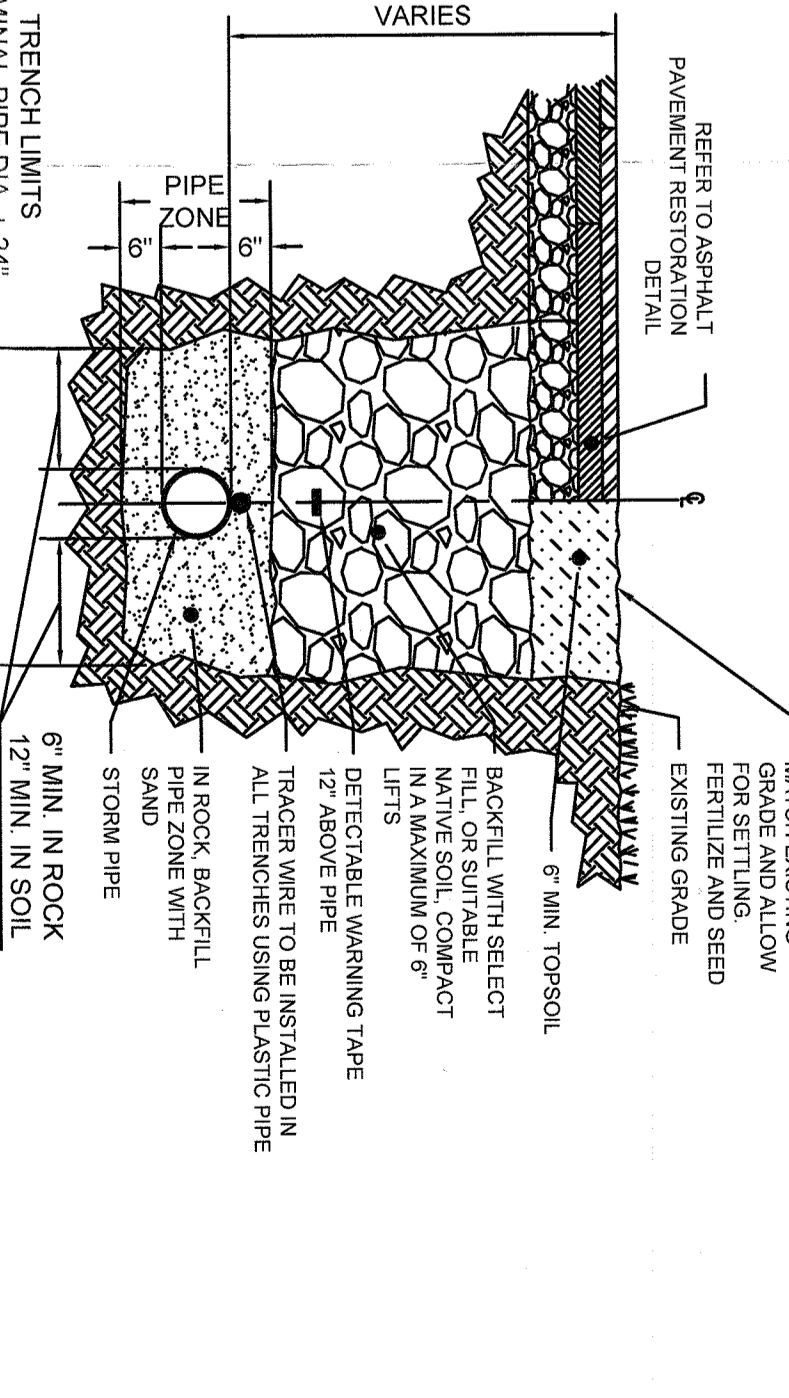


13 PIPE TRENCH DETAIL
NOT TO SCALE

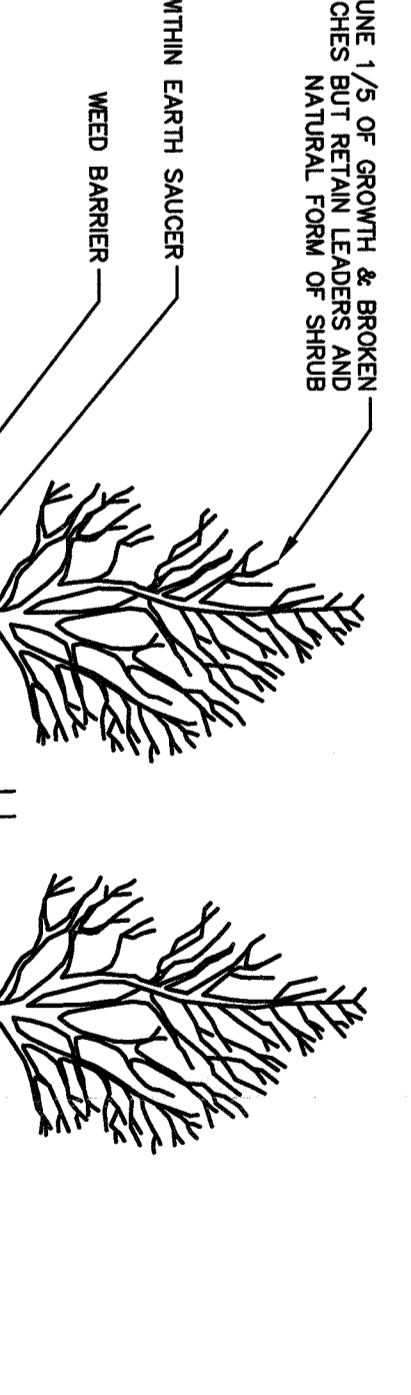


NOT TO SCALE

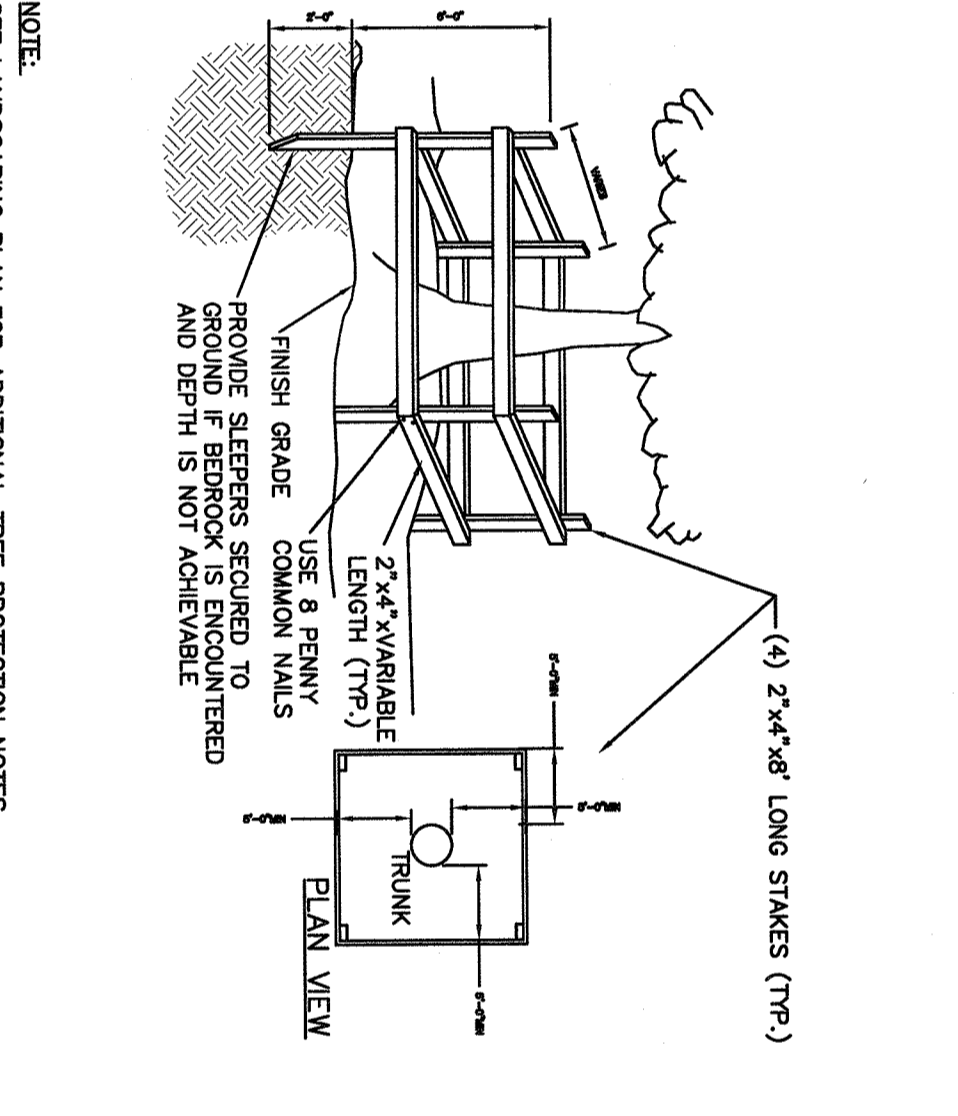

3 TEMPORARY TREE PROTECTION
NOT TO SCALE

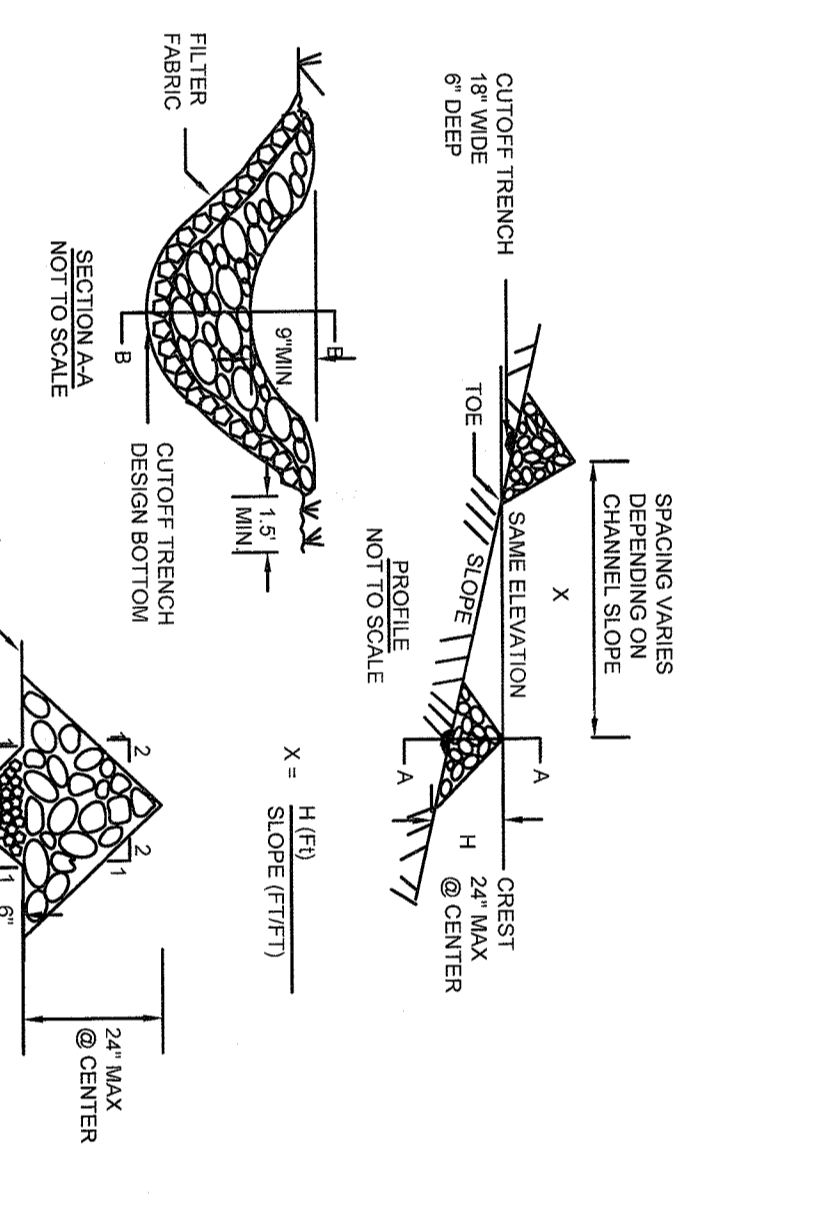


7 CHECK DAM
NOT TO SCALE

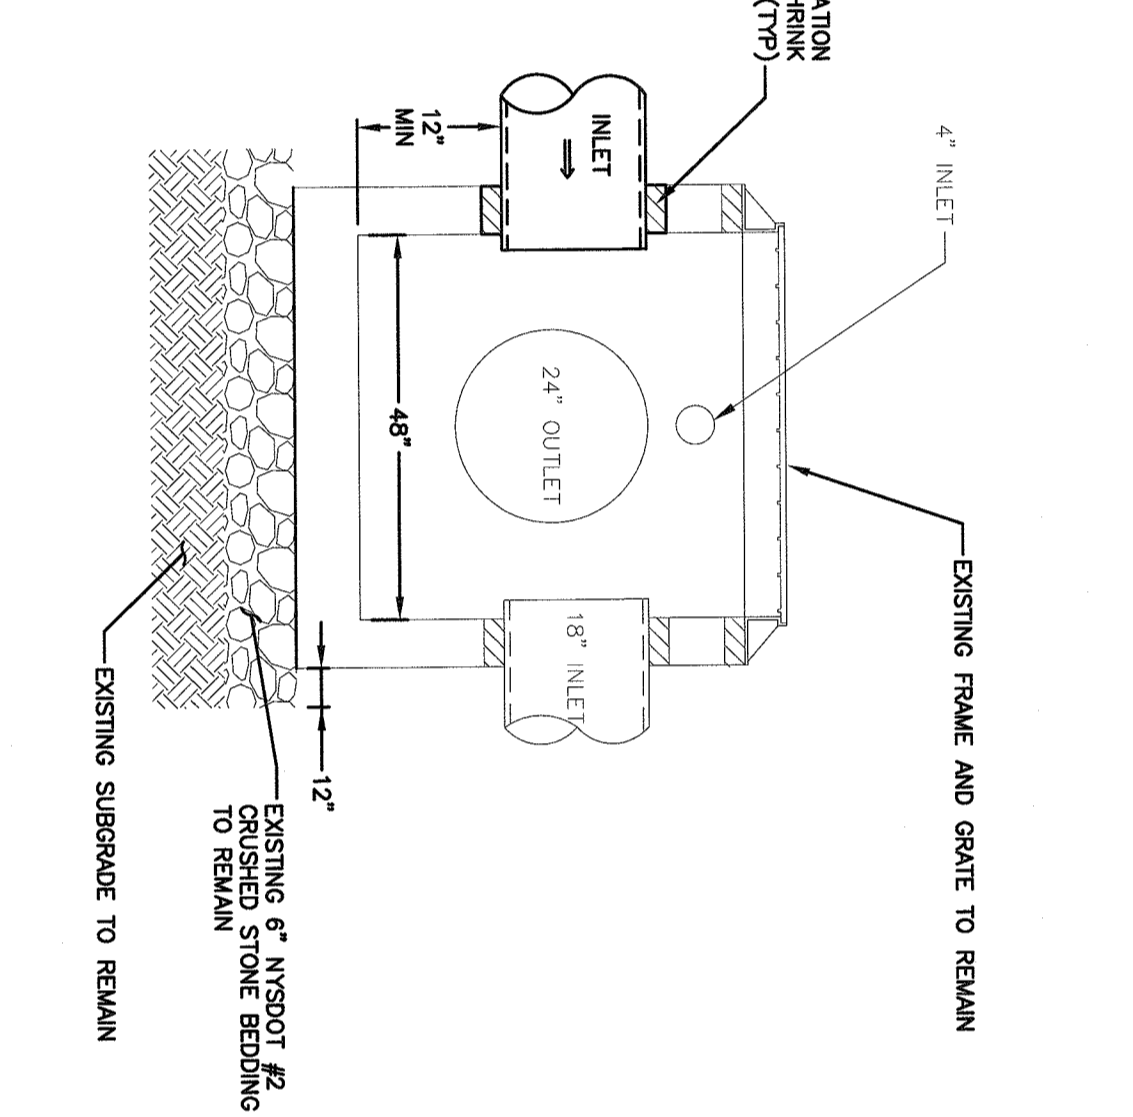


10 EXISTING CATCH BASIN TIE-IN
NOT TO SCALE

ORGANIZER BASIN	A	B	C	D	E	F	G	H	I
CS-1	15'	80.9	6'	87.0	88.0	42'	15'	84.3	83.1


11 OUTLET CONTROL STRUCTURE
NOT TO SCALE

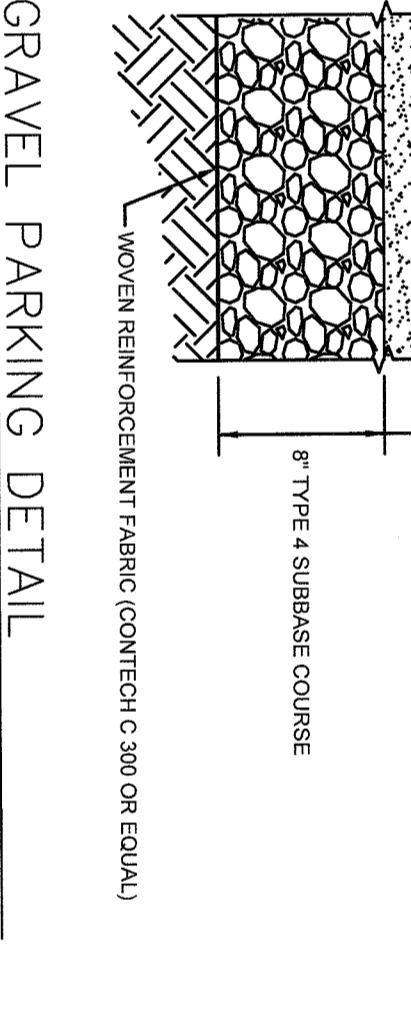


17 GRAVEL PARKING DETAIL
NOT TO SCALE

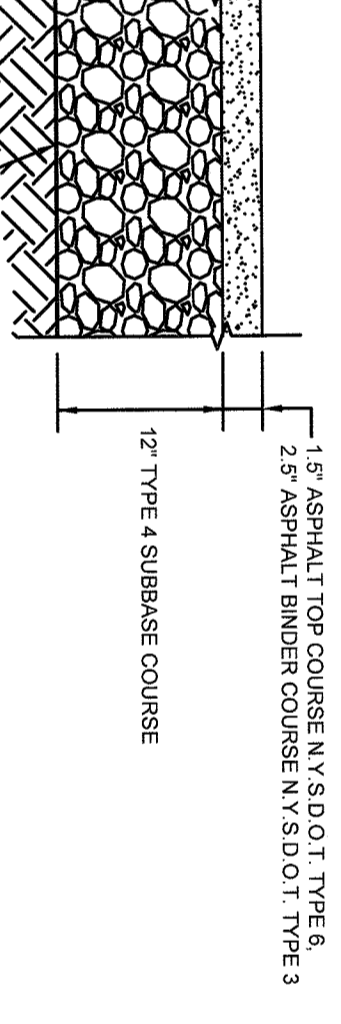


18 ASPHALT PAVING DETAIL
NOT TO SCALE

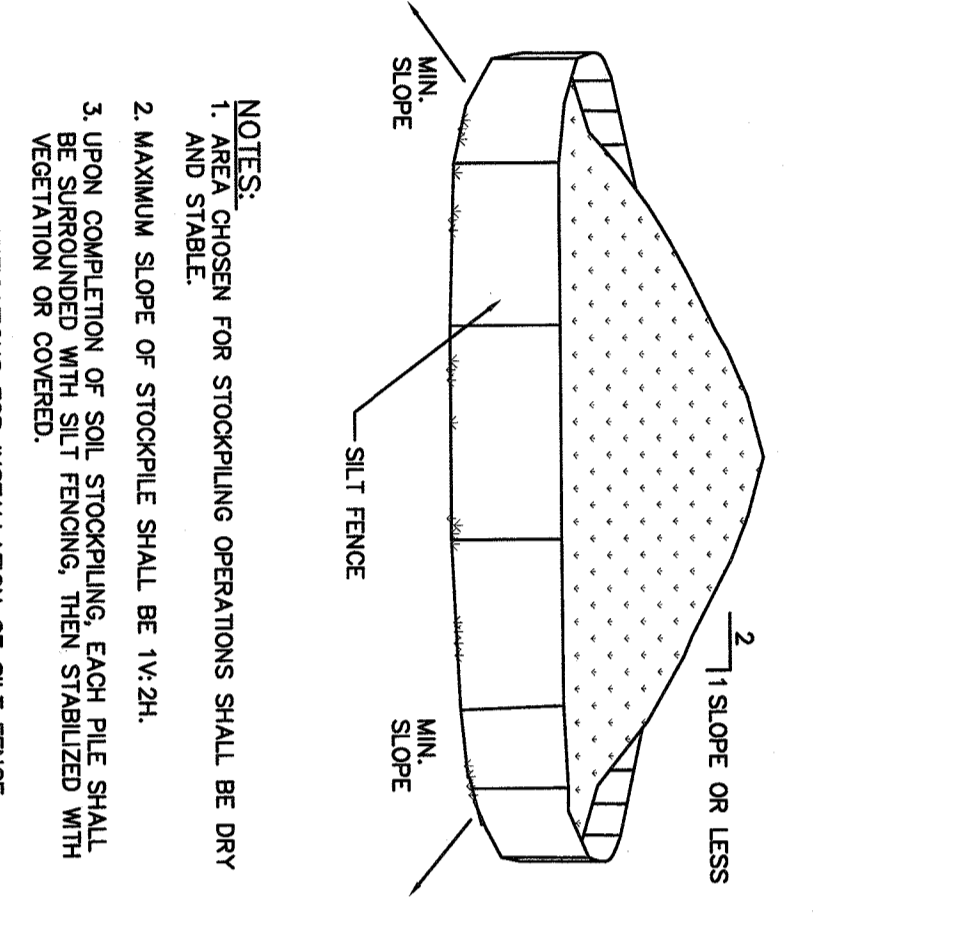


2 TEMPORARY SOIL STOCKPILE
NOT TO SCALE

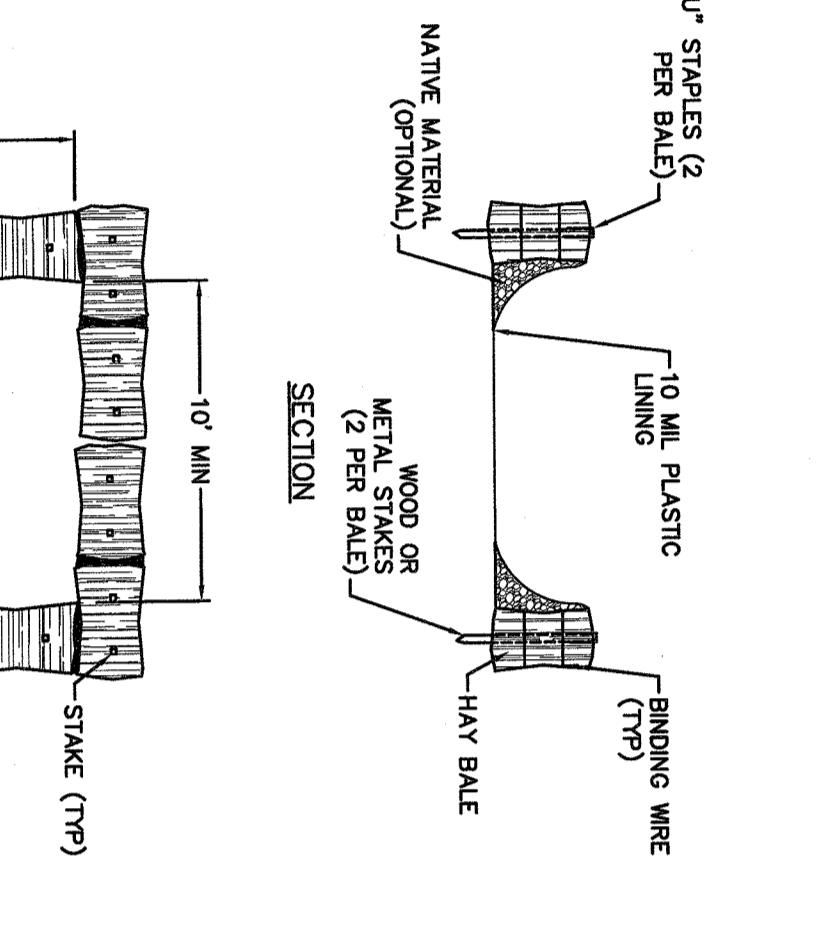


6 ABOVE-GROUND TEMPORARY CONCRETE WASHOUT FACILITY
NOT TO SCALE

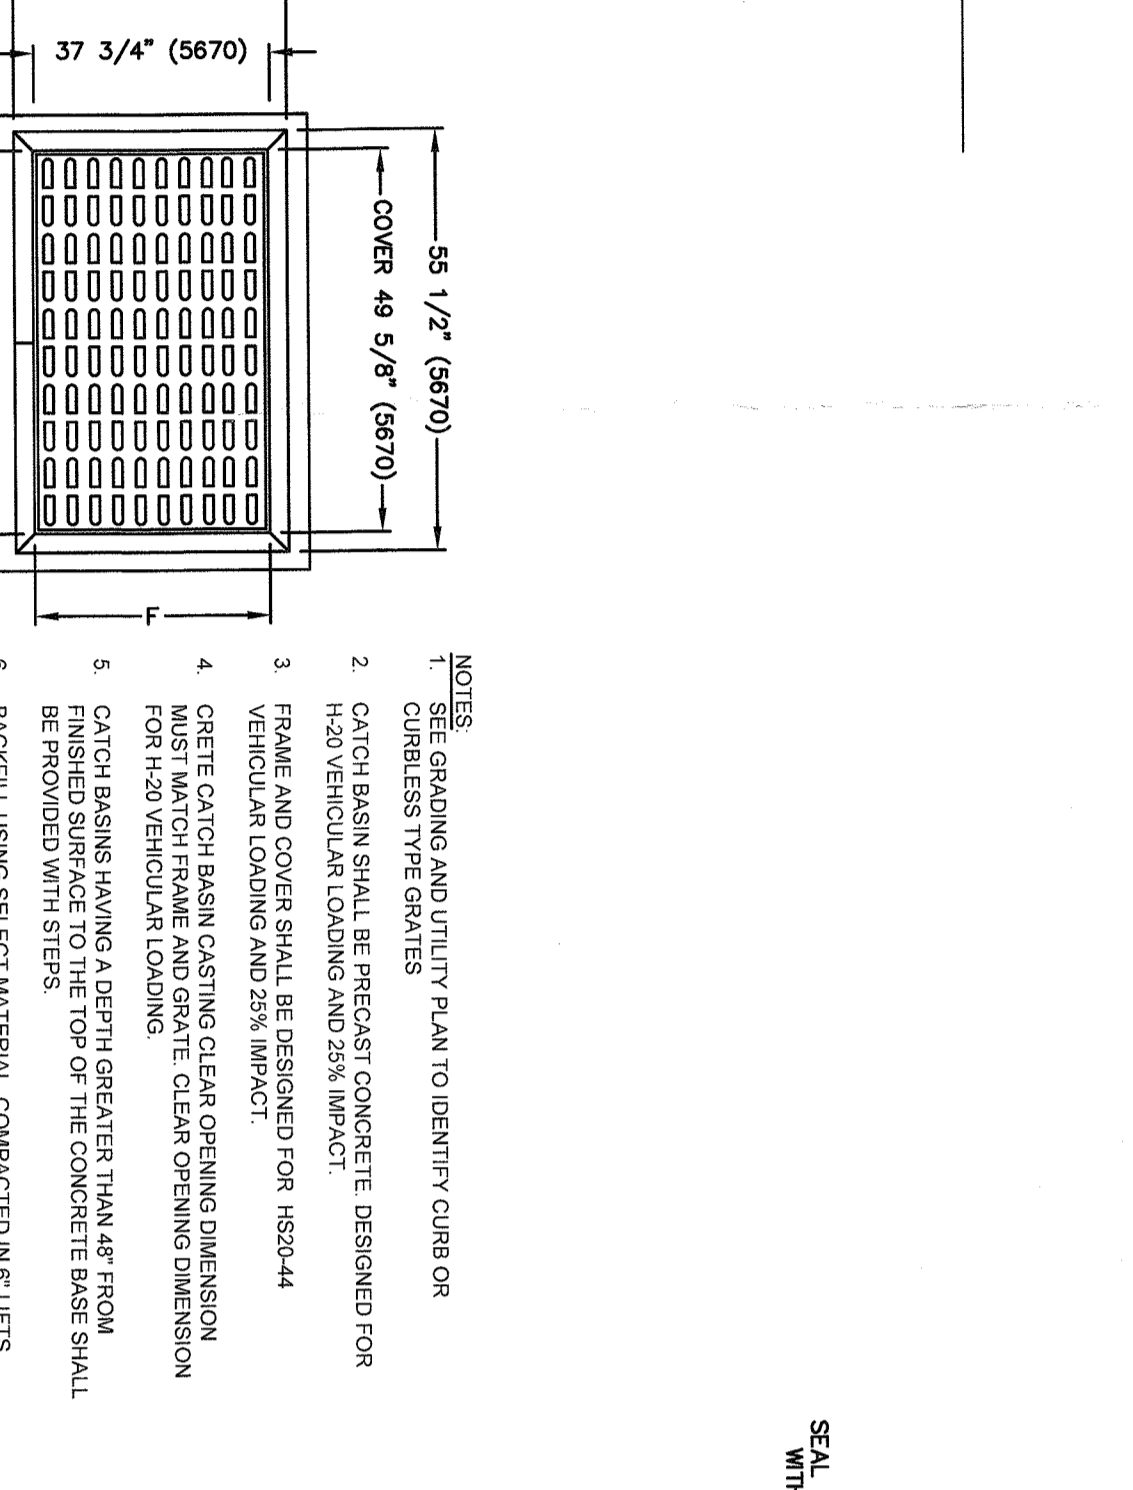



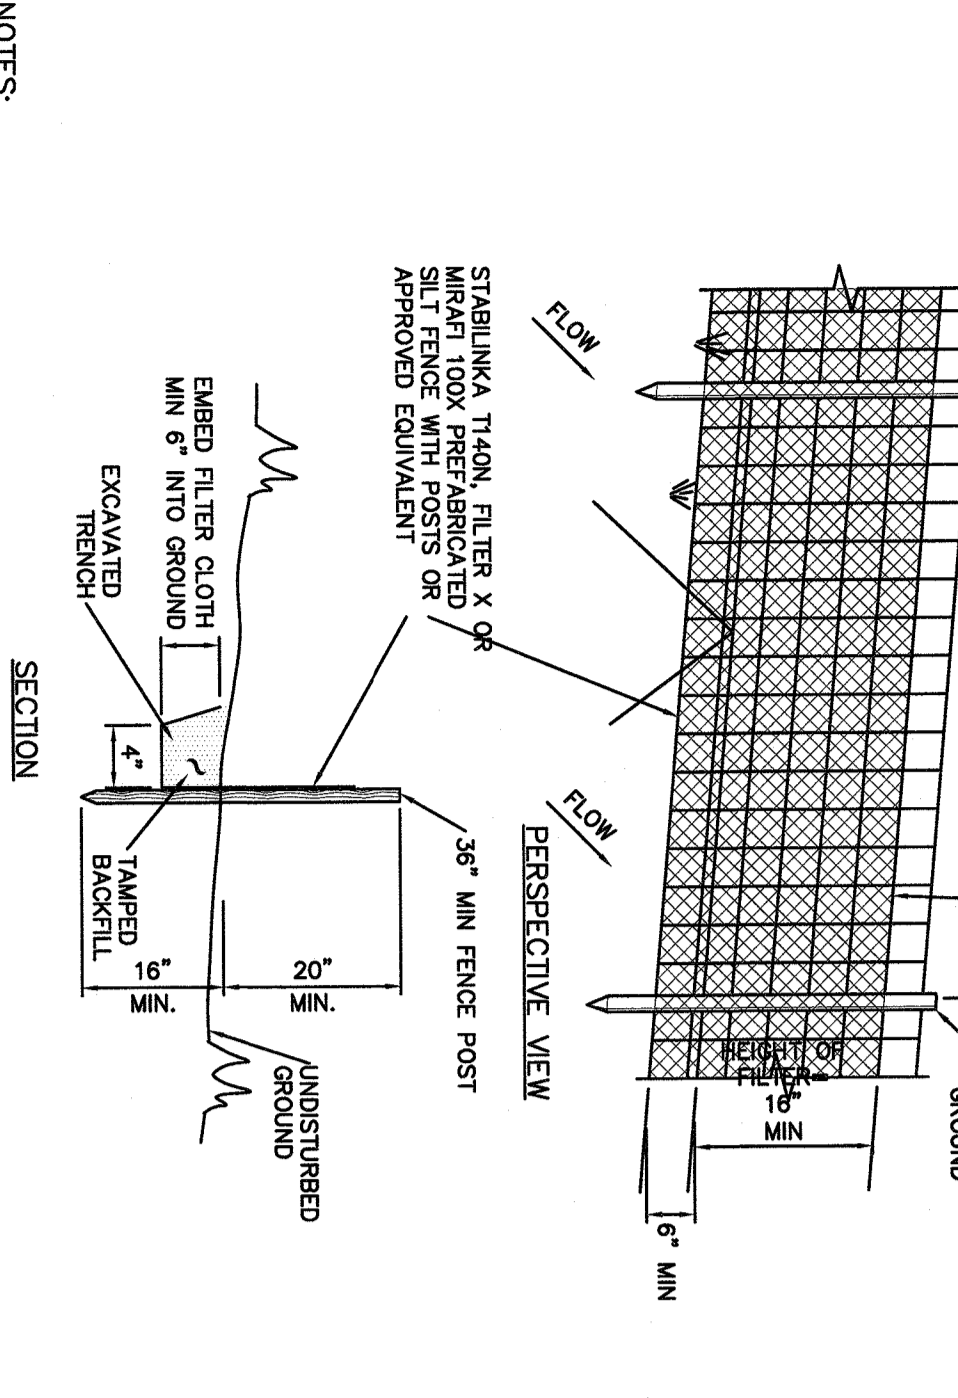


1 SILT FENCE INSTALLATION
NOT TO SCALE

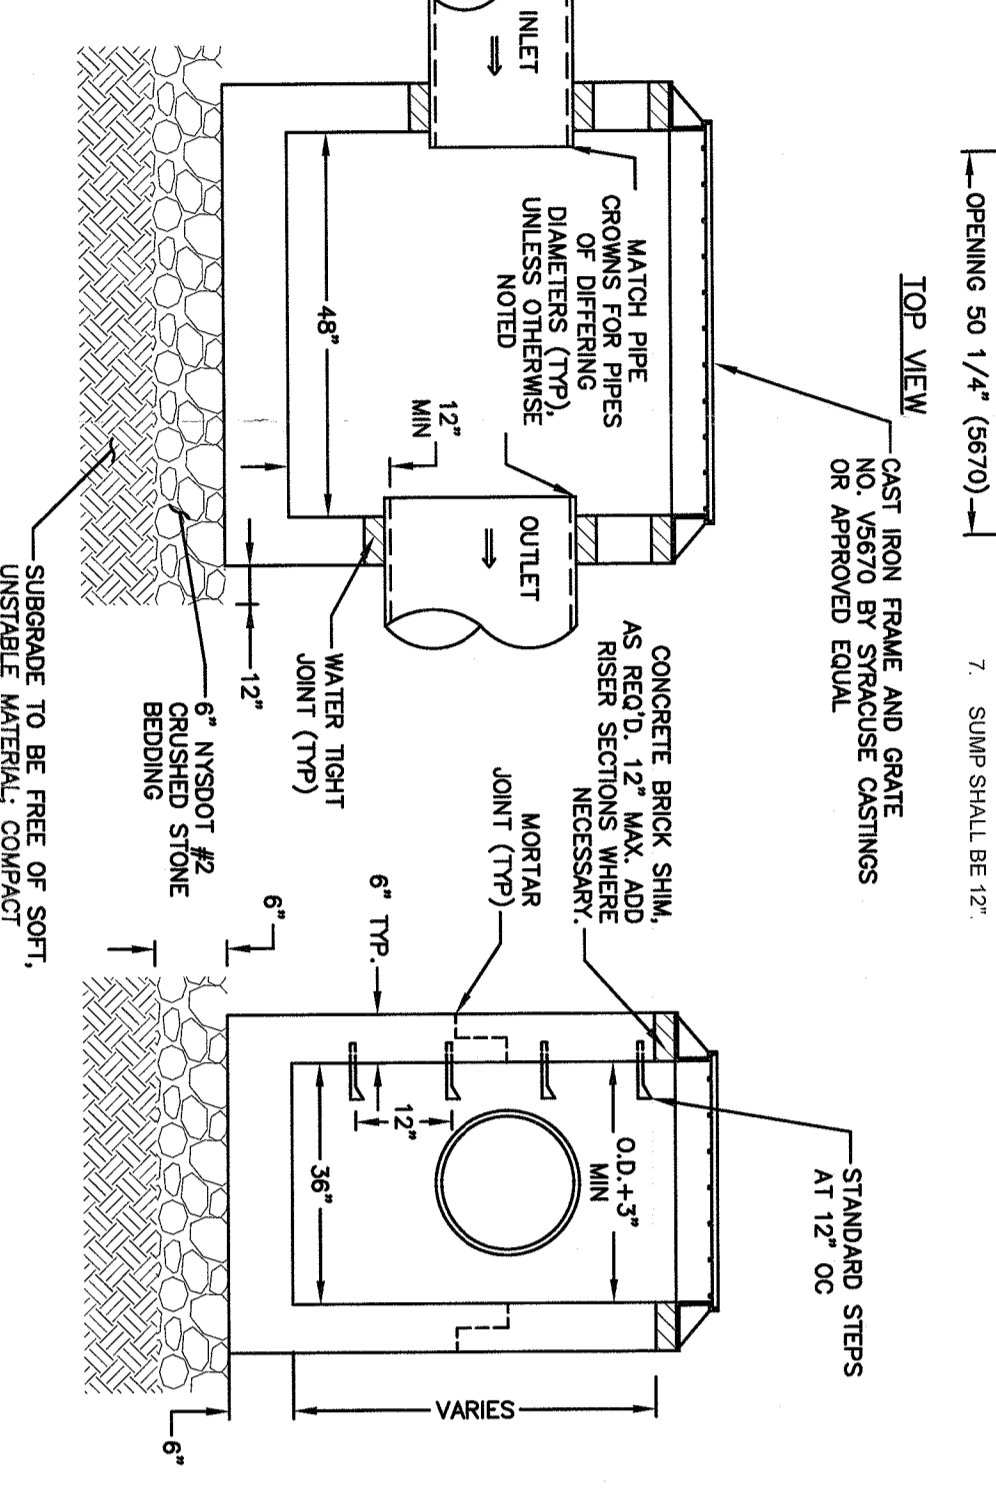


10 PRECAST CONCRETE CATCH BASIN
NOT TO SCALE

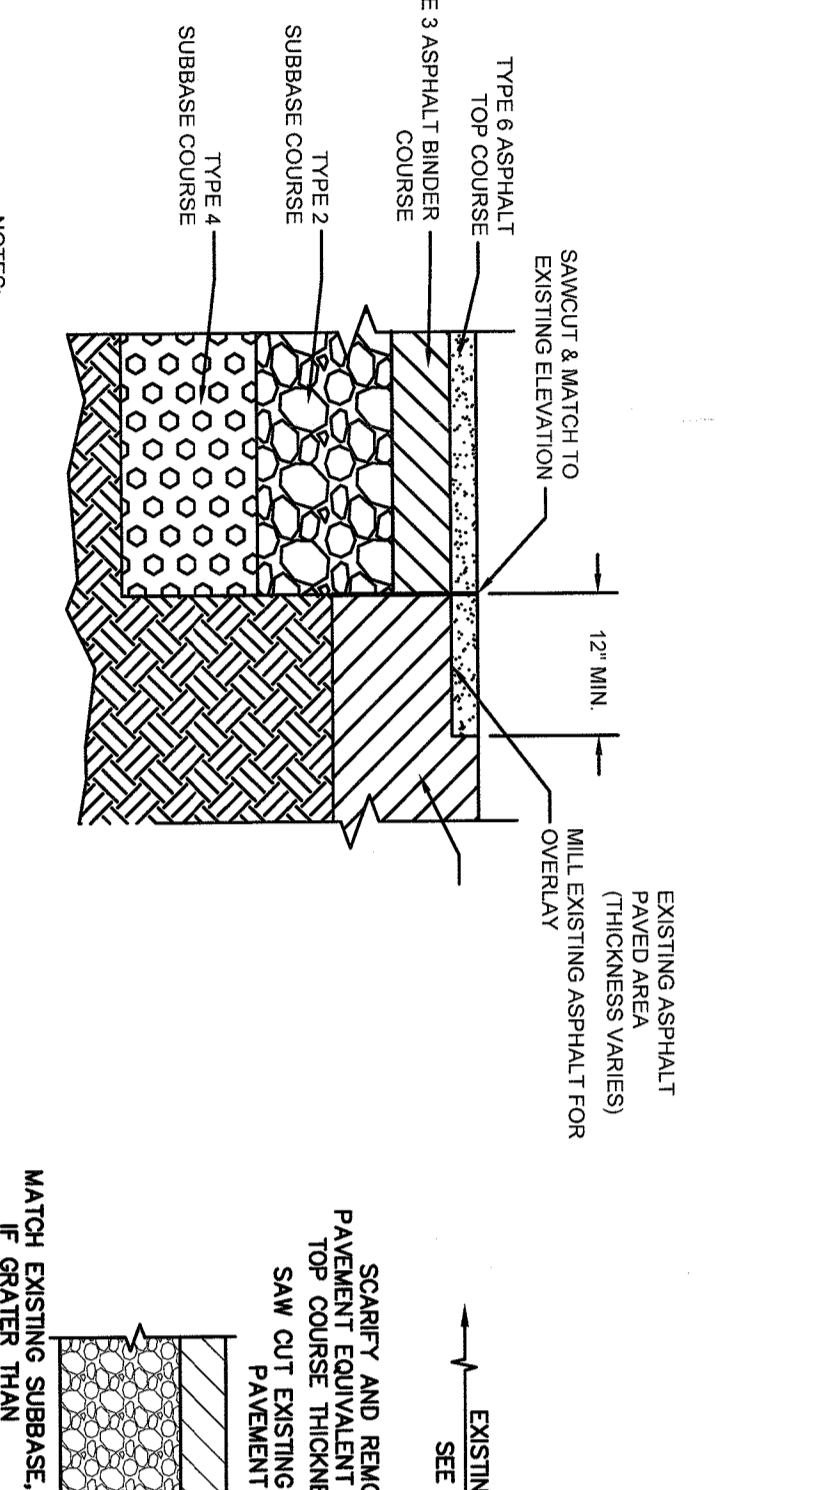

15 ASPHALT SAWCUT
NOT TO SCALE

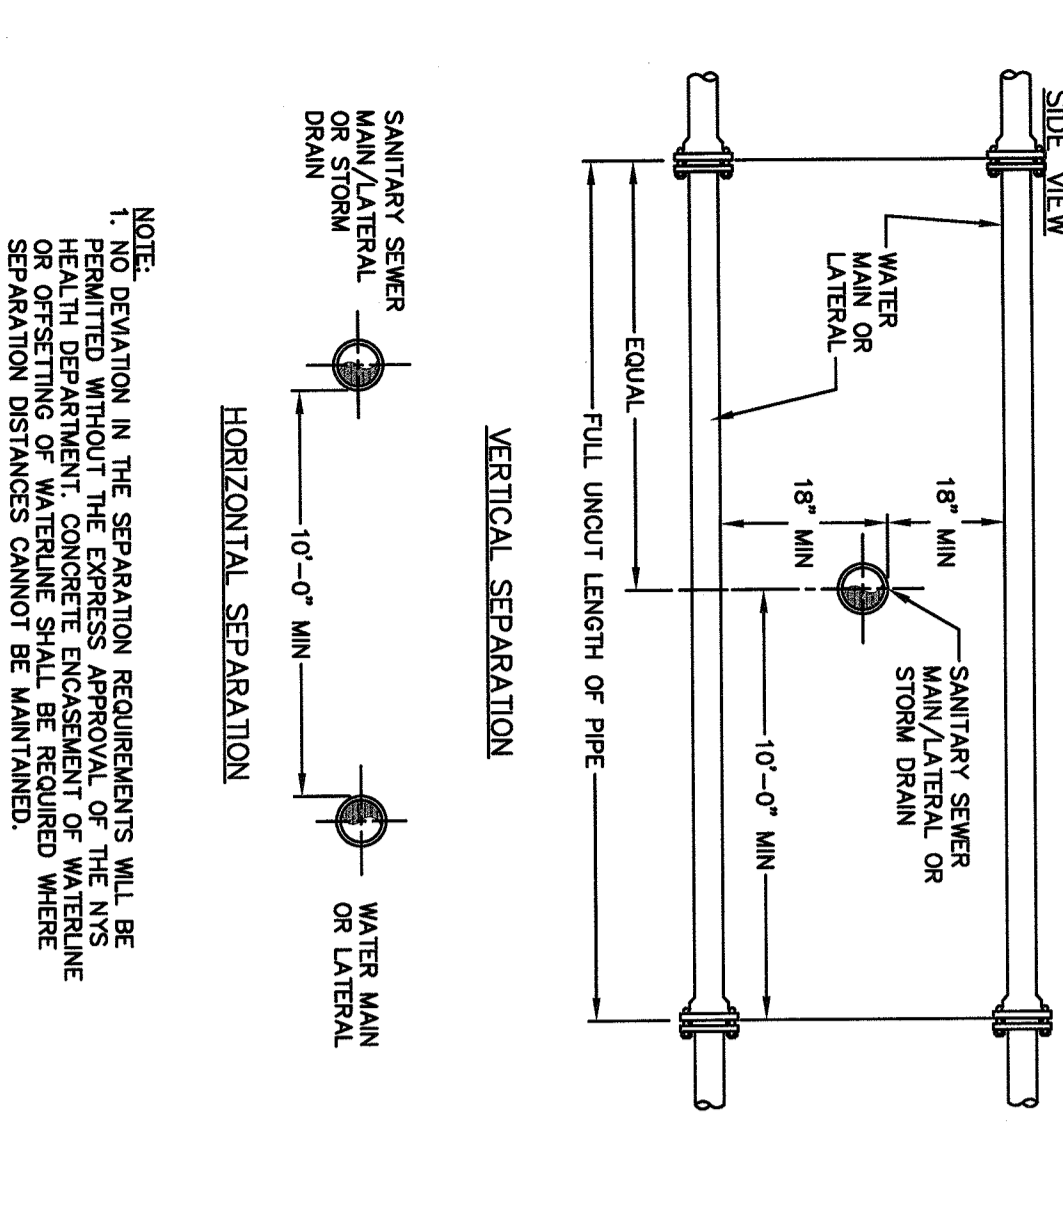

14 SANITARY/STORM & WATERMAIN SEPARATION
NOT TO SCALE

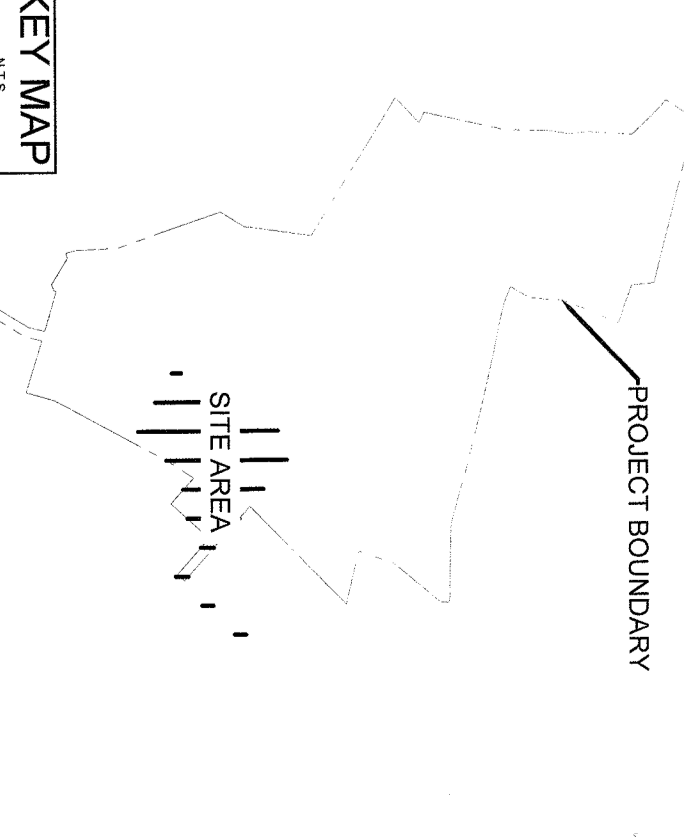

KEY MAP	NO.	DATE	DESCRIPTION
1	10/11/11	10/11/11	1. REVISION TO CONSTRUCTION

DETAILS
SW MANAGEMENT IMPROVEMENTS
195115985
AS SHOWN
Revision

Client/Project
UJA FEDERATION OF NEW YORK
UJA Pearl River Day Camp
Proposed Improvements

Permit/Seal
195115985
AS SHOWN

Title
SW MANAGEMENT IMPROVEMENTS
195115985
AS SHOWN

Project No.
195115985

Sheet
AS SHOWN

Revision
6

D-100-SW 12 of 12











